


Rev. no.	Rev. description	Date	Sign	Chkd
1				
2				
3				

- Proposed 6no. cycle stand to visitor bike parking eg. HC0289 Cycle stand by Harecast or similar approved, for secure bike storage see Architects drawings.
- Proposed low concrete walls with timber top seal where indicated
- Proposed 2m high concrete walls, capped and rendered where facing public space
- Proposed 2m high steel flat bar fence powdercoated black
- Proposed 1no of basketball hoop eg. Forza alu80 heavy duty socked basketball unit or similar approved
- Notes:
This drawing to be read in conjunction with all engineers and architects drawings.

- ## Legend
- Proposed native Tree planting, appropriate tree pit to construction stage detail, see also plant list
 - Proposed 4no. small tree planting, see plant list
 - Proposed 2no. large feature shrub maximum 3m height to not disturb public lighting
 - Proposed climber planting to green up existing boundary walls, see plant list
 - Proposed general purpose amenity grassland in public areas, sown on 75mm minimum depth of topsoil.
 - Proposed rain garden in minimum 450mm depth of soil to engineers specification.
 - Proposed low level shrub planting in gravel beds in public areas, planted in minimum 450mm depth of quality top soil.
 - Proposed low level shrub planting in public areas bark mulch on completion, planted in minimum 450mm depth of quality top soil.
 - Proposed asphalt basketball court with line markings
 - Proposed concrete pavers eg. Tegula 173x173x50mm in cedar colour by Tobemore or similar approved
 - Proposed concrete pavers eg. Siena 208x173x50mm in silver colour by Tobemore or similar approved
 - Proposed cast in situ concrete to bike parking and bin store or similar approved
 - Proposed CU soil by Landtech soils or similar approved, CU soil to be laid in 150mm compacted layers, all to suppliers instructions
 - Proposed hot rolled asphalt with Cork sandstone chipings by Arkil or similar approved for Home Zone Area
 - Proposed concrete pavers to dwelling back patio, eg. Concrete Classics Flags 600x600x40mm in buff colour by Tobemore or similar approved.
 - Proposed 2no. of seats eg. bench s64 by omos or similar approved

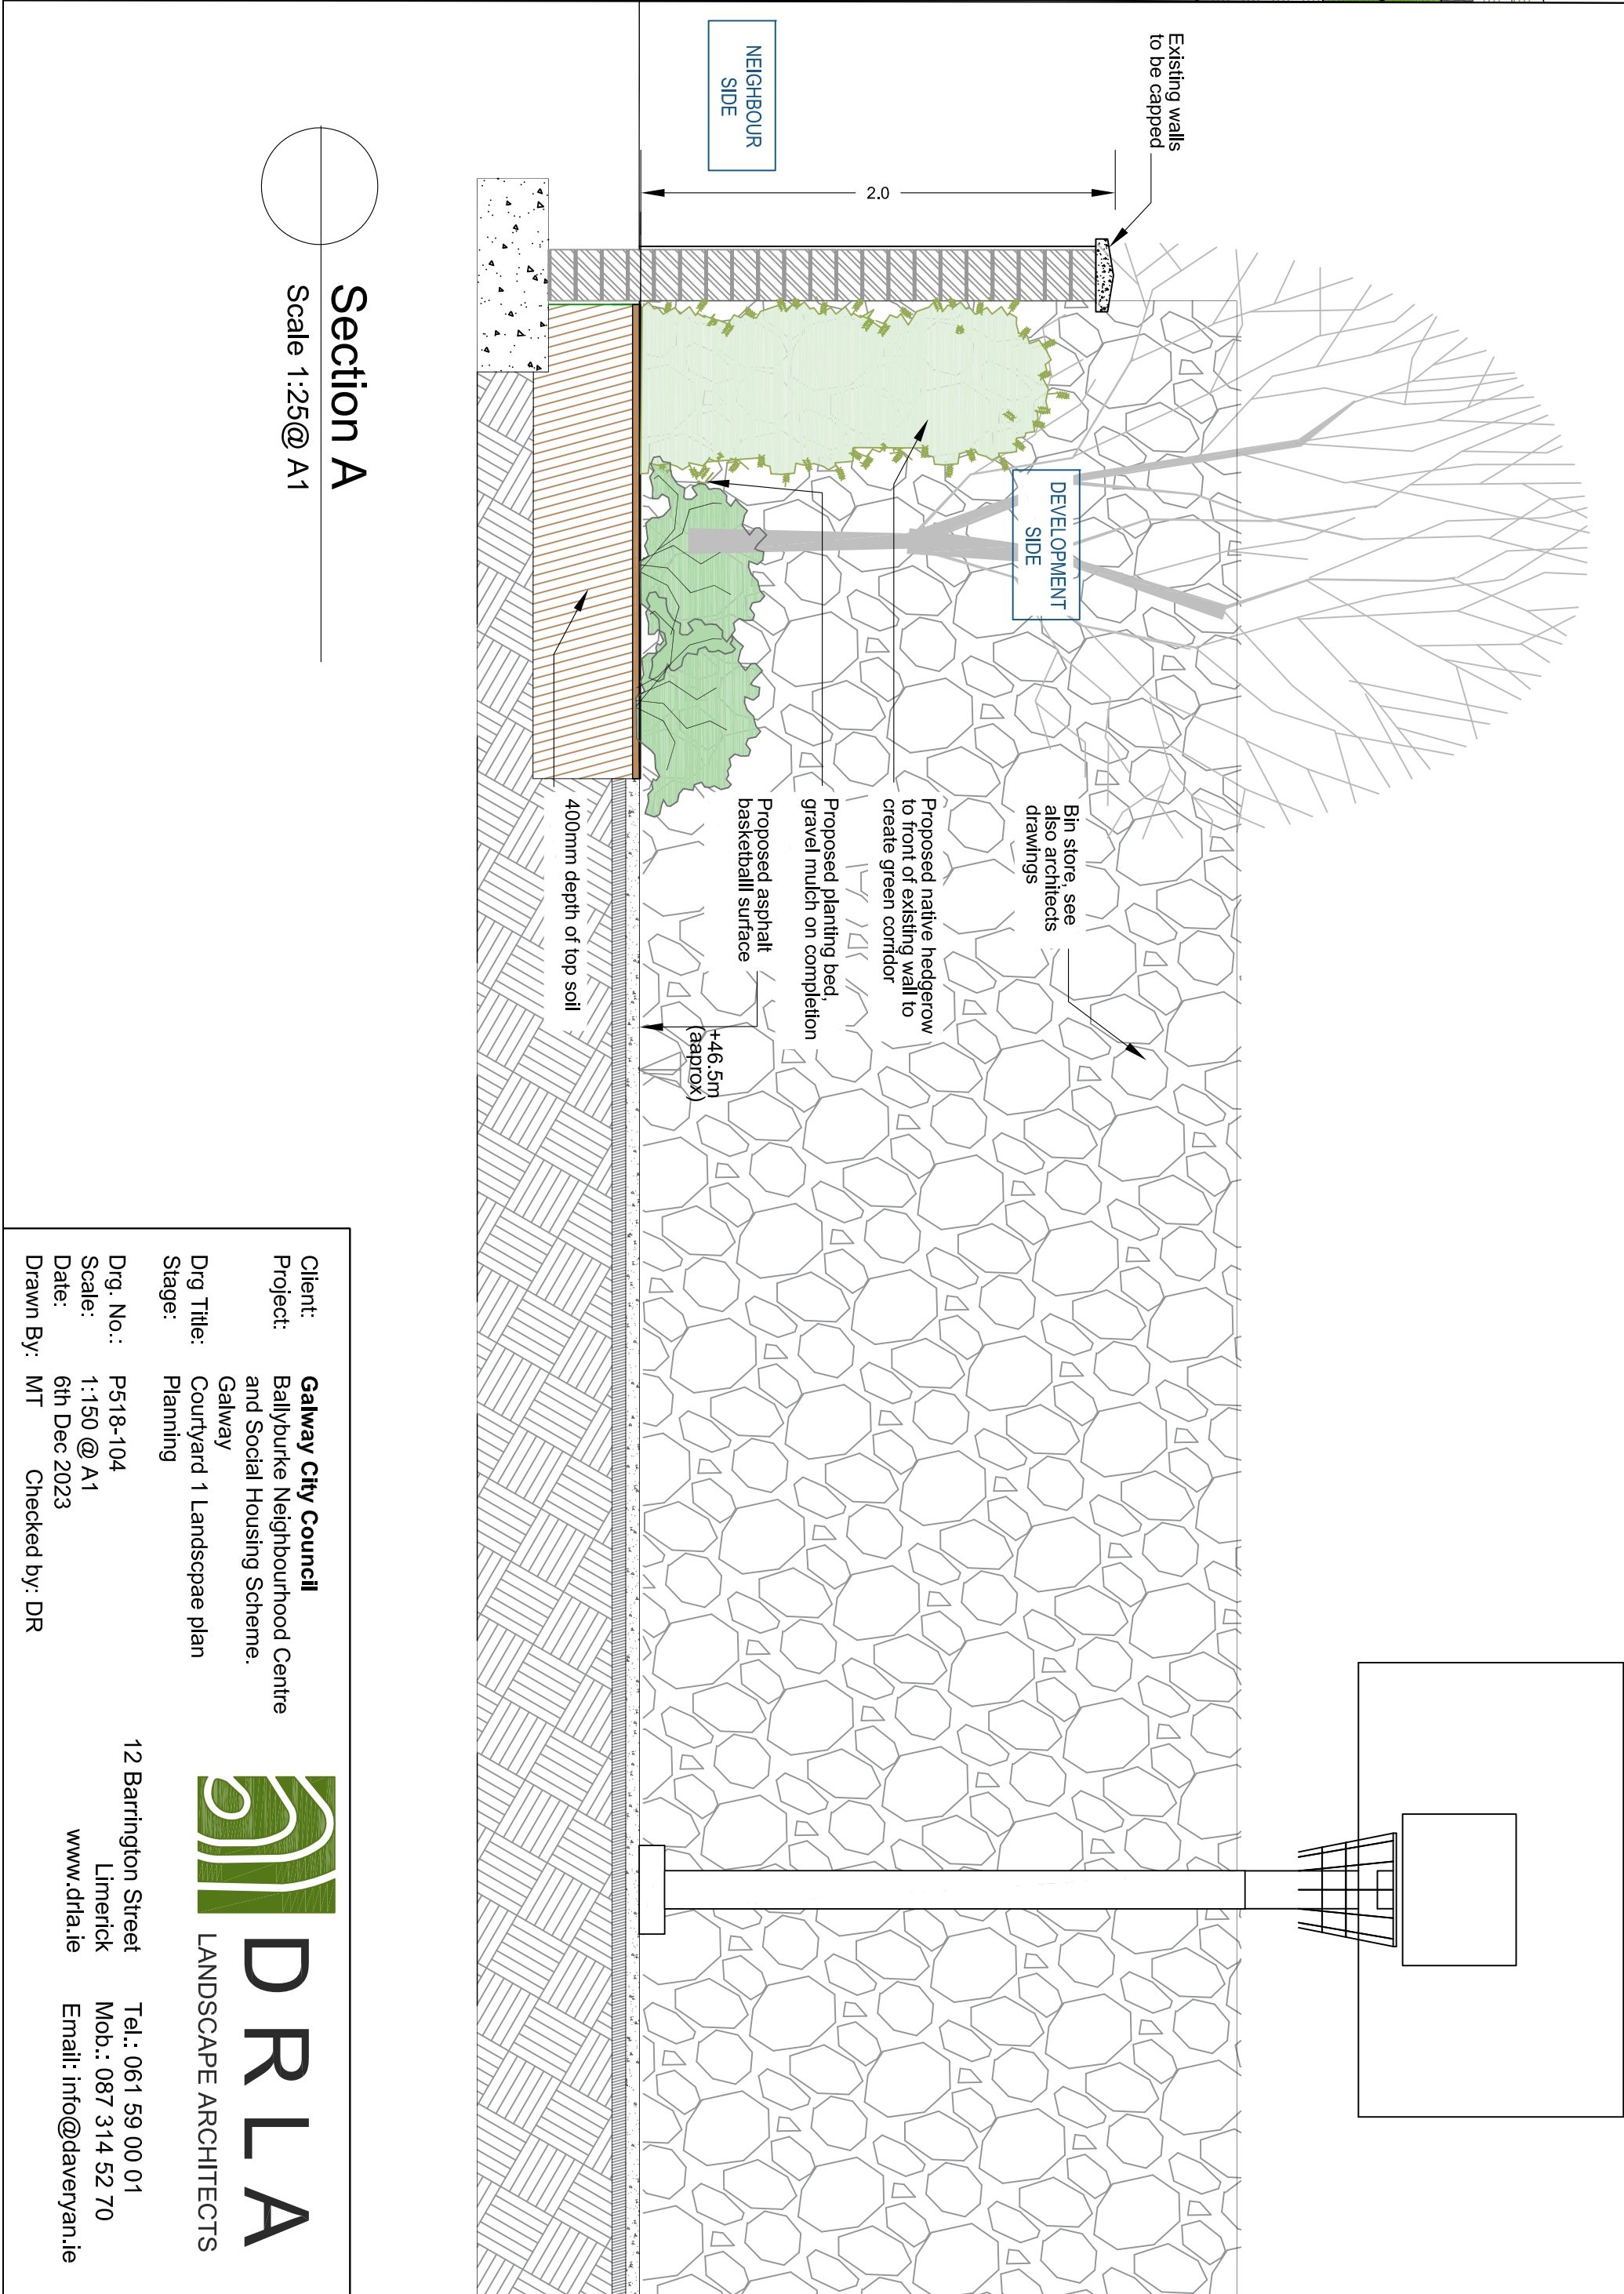

Note: No scaled measurements to be taken from this drawing, written dimensions only.
Scales are indicative only and may vary with different printing and photocopying methods.
This is not a construction document.
Further specification, measurements and levels can be provided at Tender or Construction phases as required by the client.
Reproduction and distribution without written permission is prohibited.
© 2022 Dave Ryan Landscape Architect. All rights reserved

Section A

Scale 1:25@ A1

Client: **Galway City Council**
Project: **Ballyburke Neighbourhood Centre and Social Housing Scheme**
Dwg Title: **Courtyard 1 Landscape plan**
Stage: **Planning**
Dwg No.: **P518-104**
Scale: **1:150 @ A1**
Date: **6th Dec 2023**
Drawn By: **MT** Checked by: **DR**