


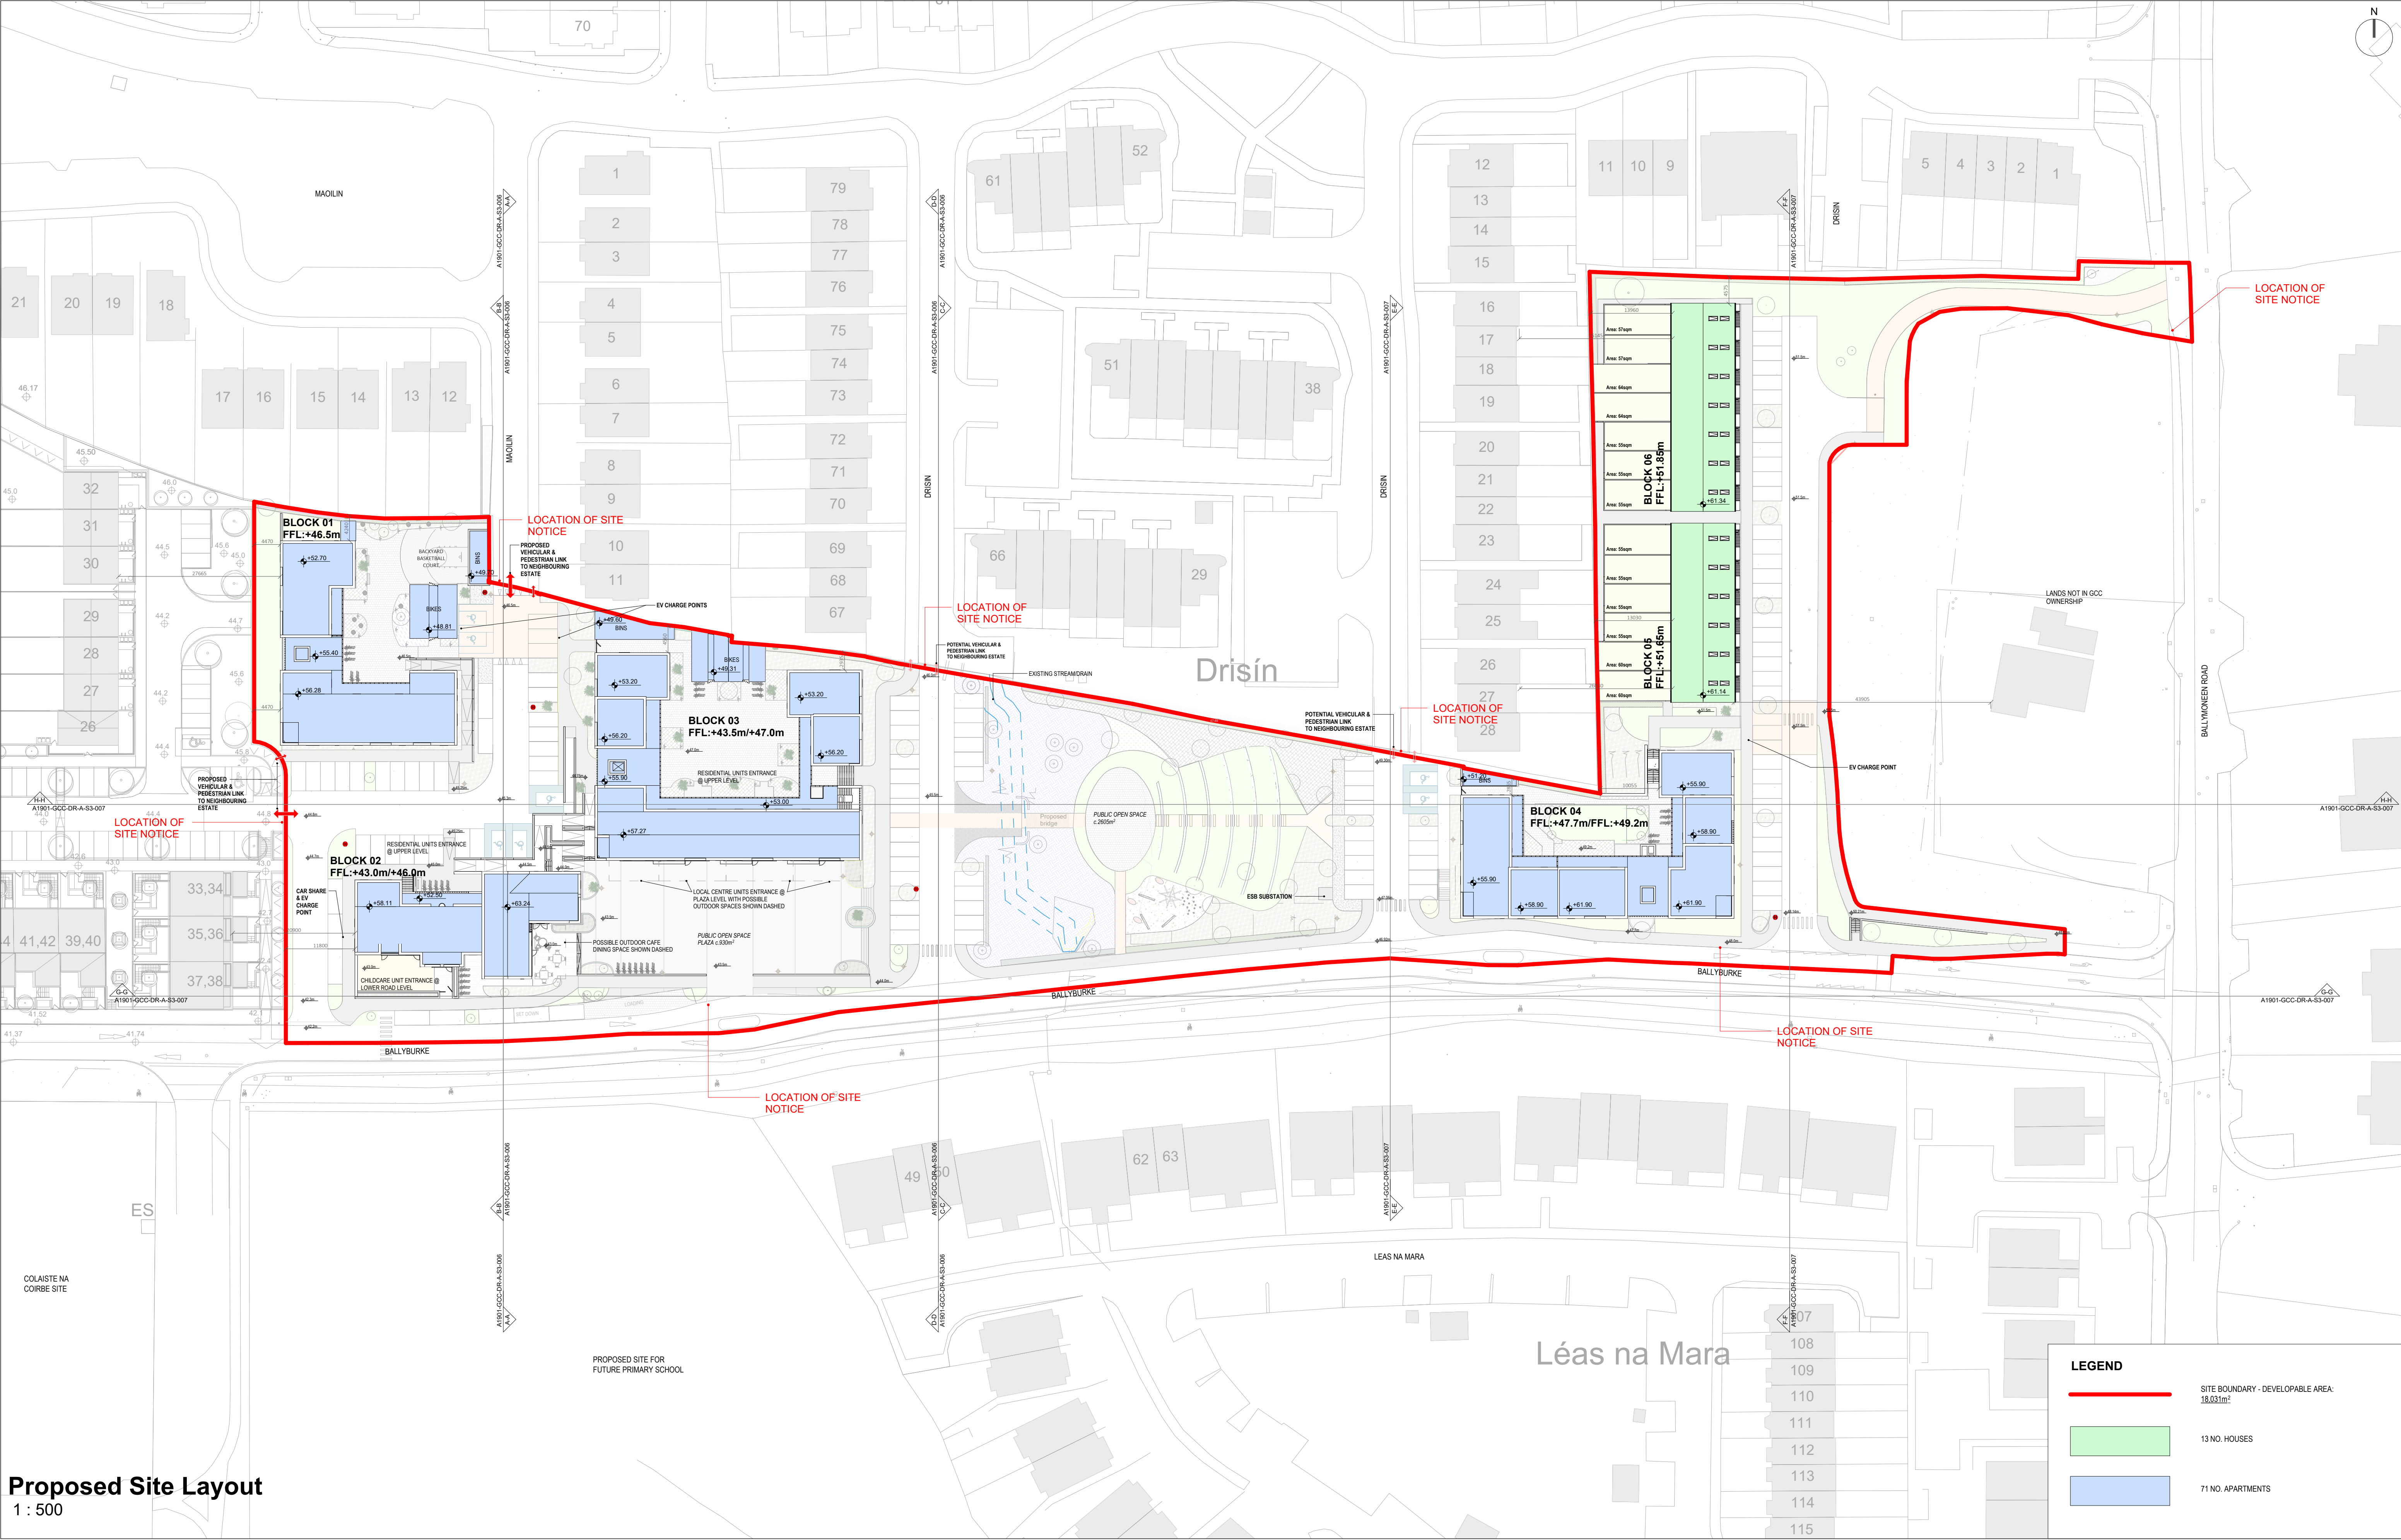

Proposed Site Layout
1 : 500

Copyright Ordnance Survey Ireland. All rights reserved. Licence No. 2024/24/CCMA/Galway City Council. Extract from O.S. Sheets: 3407-A, 3407-13



Galway City Council

Architects Section

City Hall
College Road
Galway, H91 X4K8

Hall na Cathrach
Bóthar an Cholaiste
Gaillimh, H91 X4K8

Phone: (091) 536 400
Fax: (091) 538 150

No.	Description	Date
A	For Planning Purposes	JAN 2024

NOTE:
This drawing is for information purposes only.
Information shown addresses current planning acts. This drawing is not intended to demonstrate compliance with the
current building regulations nor is it intended for construction purposes.
Do not scale from this drawing. Work only from figured dimensions. All errors and omissions to be reported to the architect.

Drawing Purpose:
For Part VIII Application

Drawing: Proposed Site Layout			
Project: Neighbourhood Centre & Social Housing Scheme			
Location:	Ballyburke, Knocknacarra, Galway	A1901-GCC-DR-A-S3-004	
Client:	Galway City Council		
Project number:	A1901	Scale @A1:	1 : 500
Date:	11.01.24	Drawn by:	DC
		Approved by:	EH

09/01/2024 09:45:37