


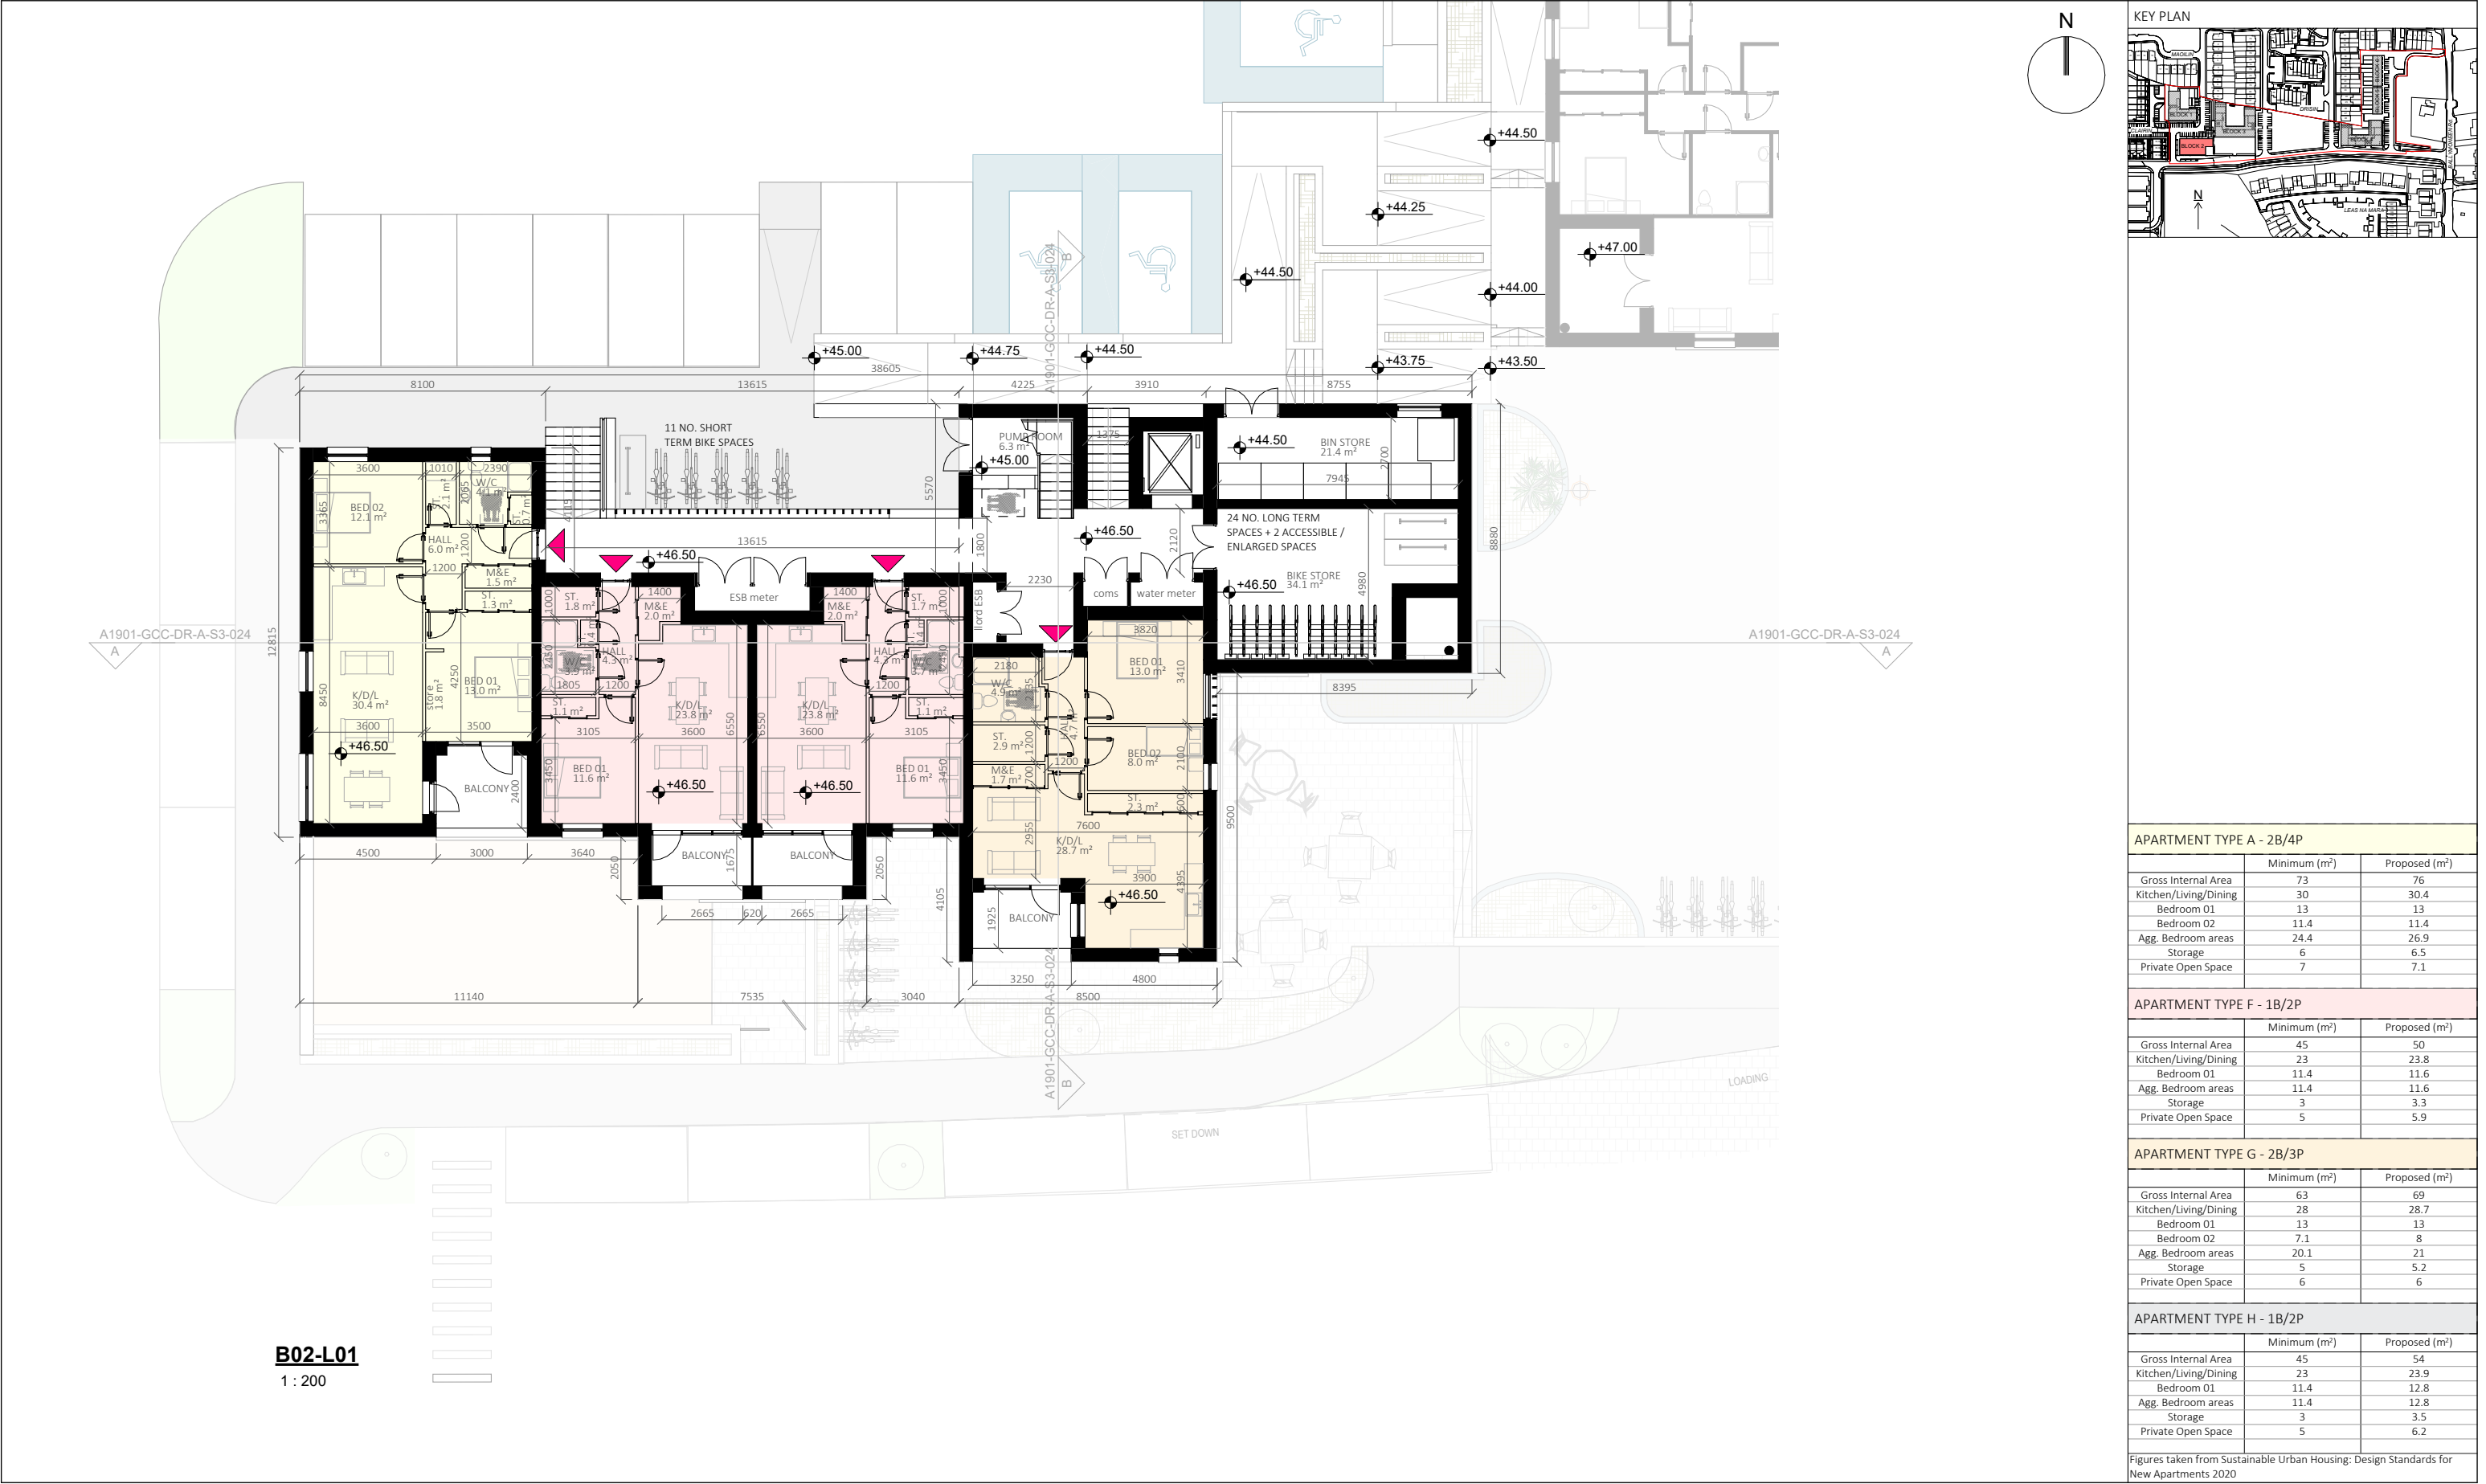

APARTMENT TYPE A - 2B/4P		
	Minimum (m²)	Proposed (m²)
Gross Internal Area	73	76
Kitchen/Living/Dining	30	30.4
Bedroom 01	13	13
Bedroom 02	11.4	11.4
Agg. Bedroom areas	24.4	26.9
Storage	6	6.5
Private Open Space	7	7.1

APARTMENT TYPE F - 1B/2P		
	Minimum (m²)	Proposed (m²)
Gross Internal Area	45	50
Kitchen/Living/Dining	23	23.8
Bedroom 01	11.4	11.6
Agg. Bedroom areas	11.4	11.6
Storage	3	3.3
Private Open Space	5	5.9

APARTMENT TYPE G - 2B/3P		
	Minimum (m²)	Proposed (m²)
Gross Internal Area	63	69
Kitchen/Living/Dining	28	28.7
Bedroom 01	13	13
Bedroom 02	7.1	8
Agg. Bedroom areas	20.1	21
Storage	5	5.2
Private Open Space	6	6

APARTMENT TYPE H - 1B/2P		
	Minimum (m²)	Proposed (m²)
Gross Internal Area	45	54
Kitchen/Living/Dining	23	23.9
Bedroom 01	11.4	12.8
Agg. Bedroom areas	11.4	12.8
Storage	3	3.5
Private Open Space	5	6.2

Figures taken from Sustainable Urban Housing: Design Standards for New Apartments 2020