

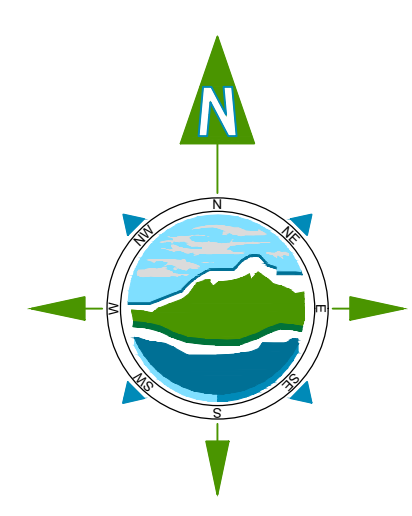


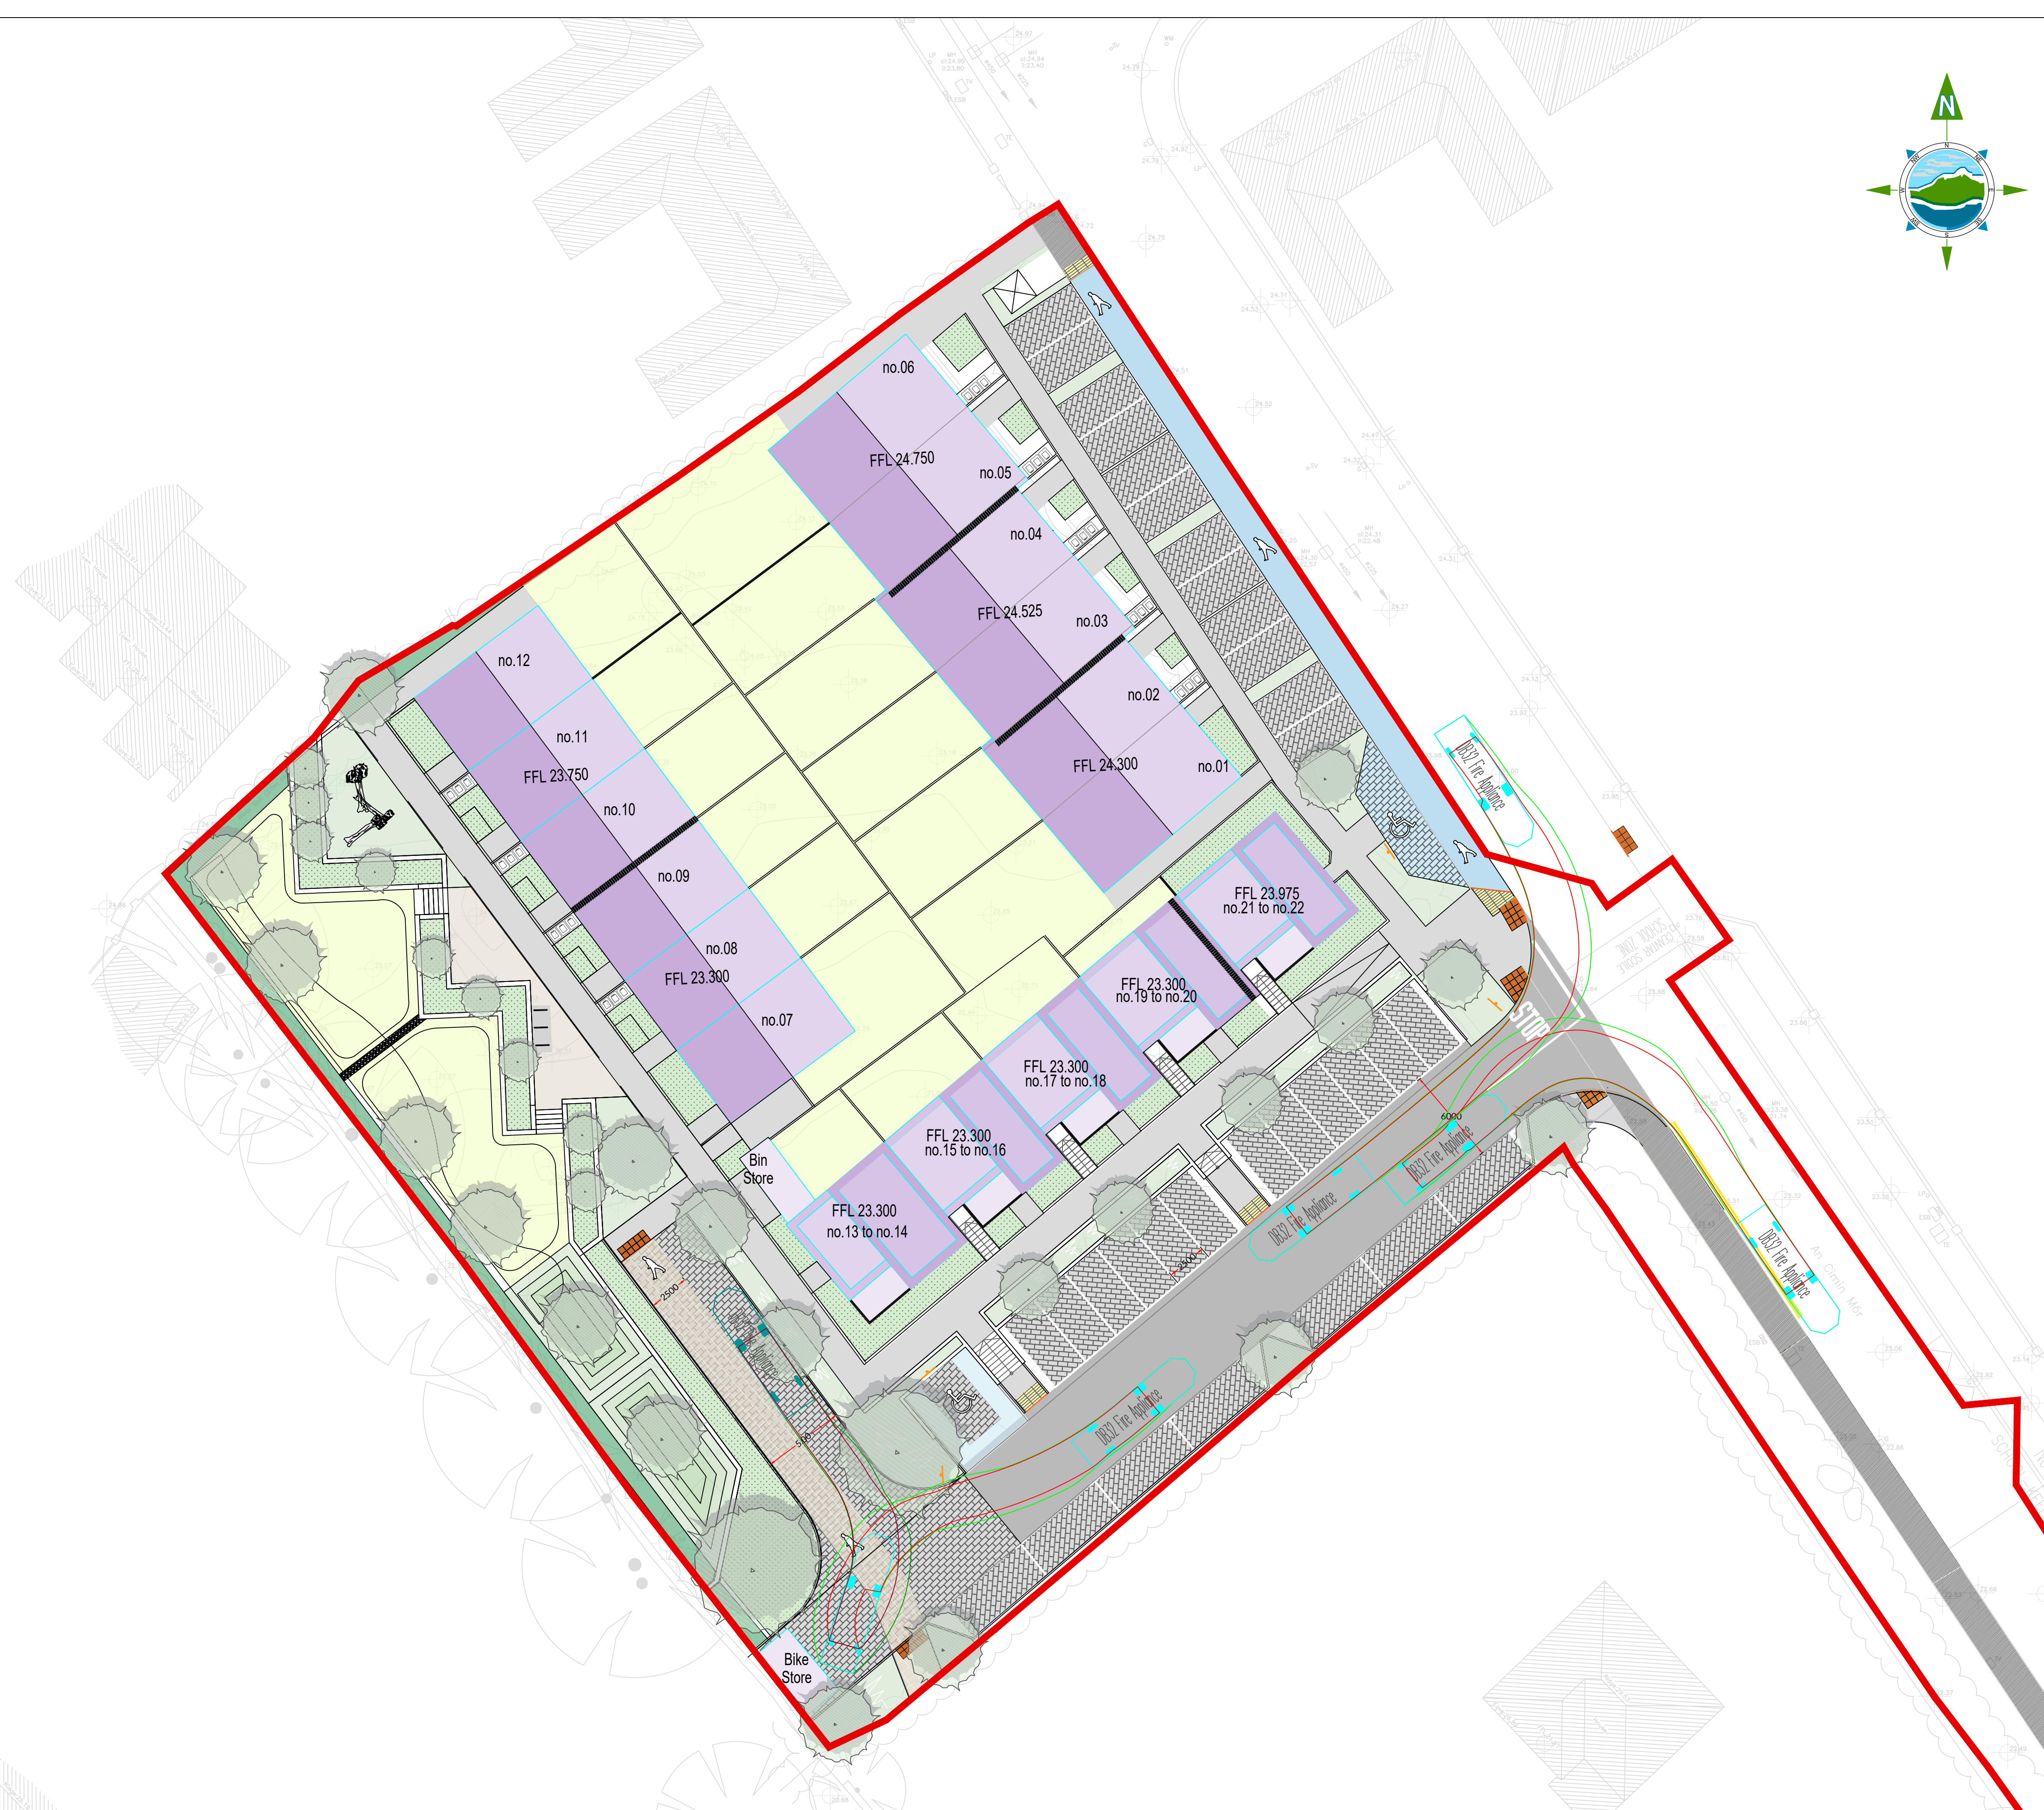

THE INFORMATION ON THIS DRAWING IS TO THE ORDNANCE SURVEY IRELAND ITM COORDINATE SYSTEM

- LEGEND:**
- Wheel Track - Forward Movement
 - Swept Path of Vehicle Body - Forward Movement
 - Wheel Track - Reversing Movement
 - Swept Path of Vehicle Body - Reversing Movement

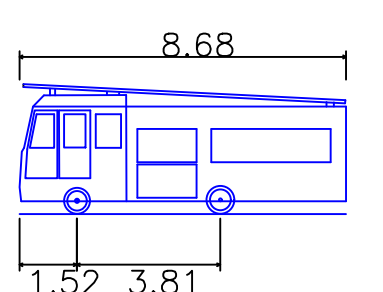

DB32 Fire Appliance
Overall Length 8.68m
Overall Width 1.52m
Overall Body Height 3.81m
Min Body Ground Clearance 0.337m
Max Track Width 2.121m
Lock-to-lock time 6.10s
Curb to Curb Turning Radius 7.910m

- NOTES:**
- FIGURED DIMENSIONS ONLY TO BE TAKEN FROM THIS DRAWING.
 - ALL DRAWINGS TO BE CHECKED BY THE CONTRACTOR ON SITE
 - ENGINEER/EMPLOYERS REPRESENTATIVE, AS APPROPRIATE, TO BE INFORMED BY THE CONTRACTOR OF ANY DISCREPANCIES BEFORE ANY WORK COMMENCES
 - THE CONTRACTOR SHALL UNDERTAKE A THOROUGH CHECK FOR THE ACTUAL LOCATION OF ALL SERVICES/UTILITIES, ABOVE AND BELOW GROUND, BEFORE ANY WORK COMMENCES
 - ALL LEVELS SHOWN RELATE TO ORDNANCE SURVEY DATUM AT MALIN HEAD

Rev	Date	Description	By	Chkd.
D04	23.10.2025	Adjusted RLB	TA	RB
D03	08.09.2025	Draft Planning	GM	RB
D02	01.05.2025	Draft for Planning	DT	RB
D01	09.04.2025	Draft for Planning	GM	RB

Client:  Comhairle Cathrach na Gaillimhe
Galway City Council

Project:
Proposed Social & Affordable Housing Scheme at Cappagh Road, Galway

Title:
Site B Fire Tender Vehicle Swept Path Analysis

Scale @ A1: 1:200
Prepared by: GM
Checked by: RB
Date: 2025.04.09

Drawing Status: Planning

TOBIN
Tel: +353 (0)91 565 211
Email: info@tobin.ie
www.tobin.ie

Drawing No.: 12031-2007
Revision: D04