



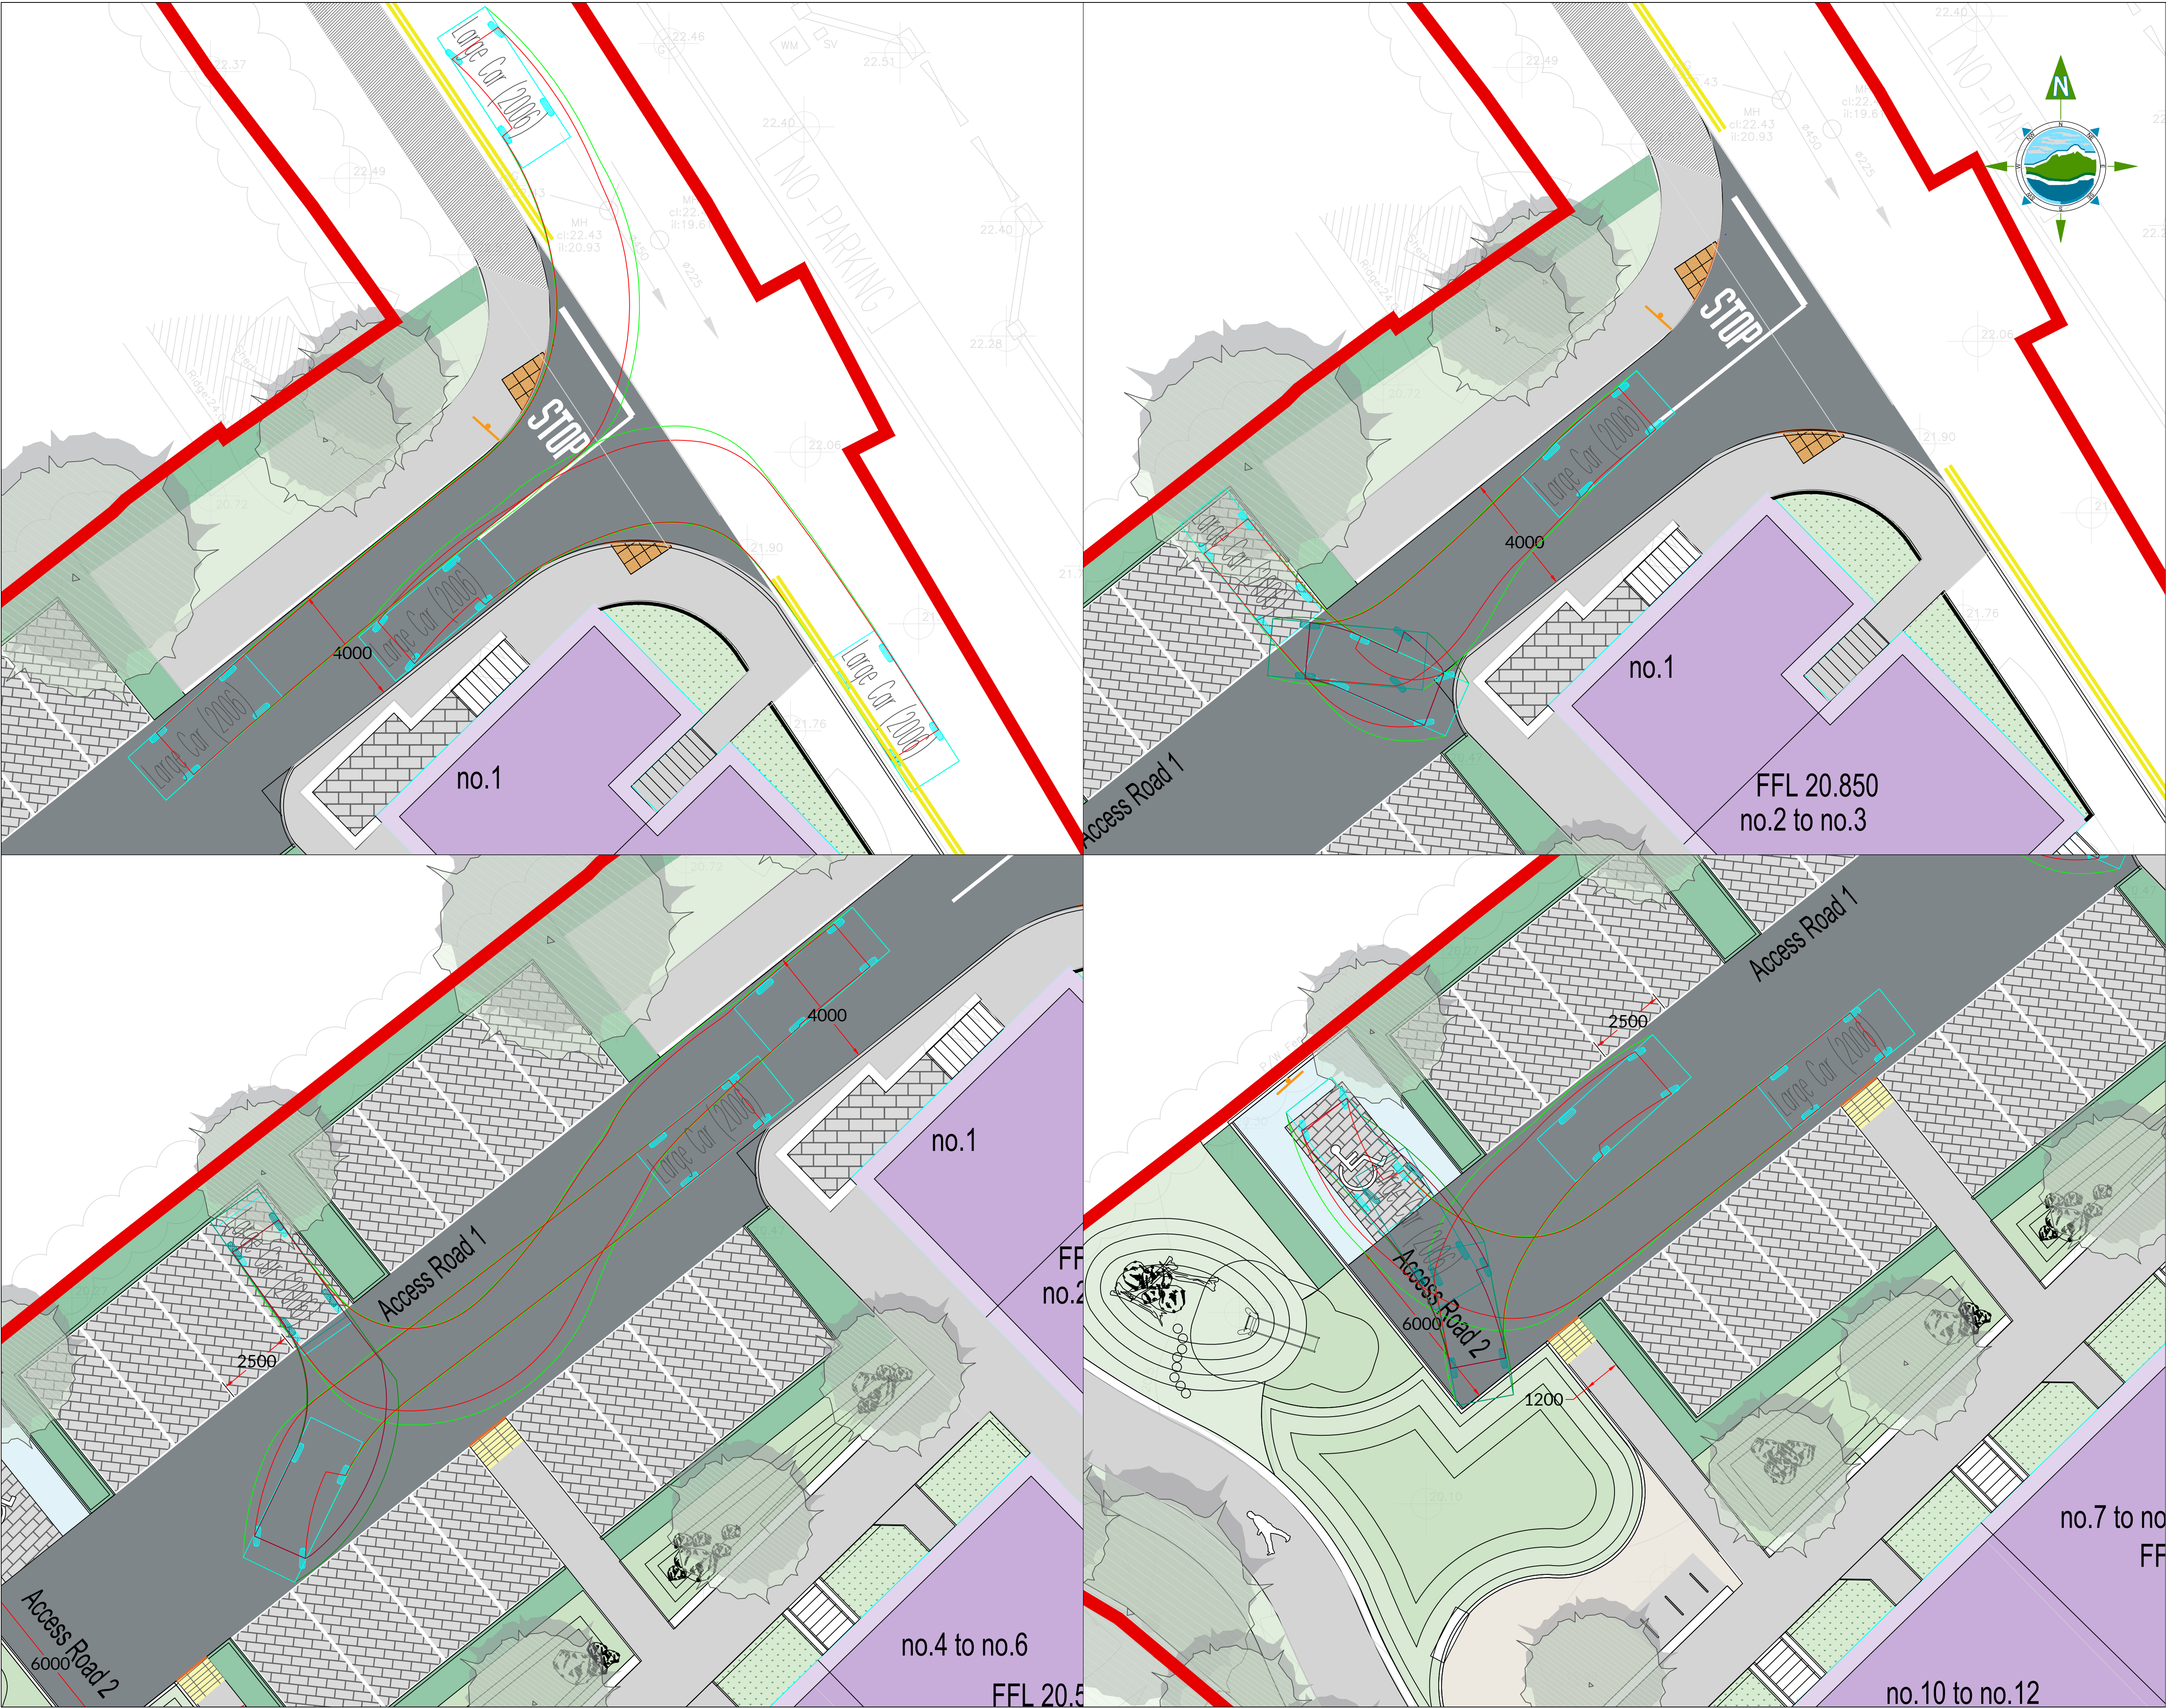

THE INFORMATION ON THIS DRAWING IS TO THE ORDNANCE SURVEY IRELAND ITM COORDINATE SYSTEM

LEGEND:

- Wheel Track - Forward Movement
- Swept Path of Vehicle Body - Forward Movement
- Wheel Track - Reversing Movement
- Swept Path of Vehicle Body - Reversing Movement

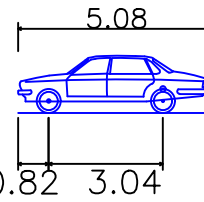

Large Car (2006)
Overall Length 5.079m
Overall Width 1.872m
Overall Body Height 1.525m
Min Body Ground Clearance 0.310m
Max Track Width 1.831m
Lock-to-lock time 4.00s
Curb to Curb Turning Radius 5.900m

NOTES:

- FIGURED DIMENSIONS ONLY TO BE TAKEN FROM THIS DRAWING.
- ALL DRAWINGS TO BE CHECKED BY THE CONTRACTOR ON SITE.
- ENGINEER/EMPLOYERS REPRESENTATIVE, AS APPROPRIATE, TO BE INFORMED BY THE CONTRACTOR OF ANY DISCREPANCIES BEFORE ANY WORK COMMENCES.
- THE CONTRACTOR SHALL UNDERTAKE A THOROUGH CHECK FOR THE ACTUAL LOCATION OF ALL SERVICES/UTILITIES, ABOVE AND BELOW GROUND, BEFORE ANY WORK COMMENCES.
- ALL LEVELS SHOWN RELATE TO ORDNANCE SURVEY DATUM AT MALIN HEAD.

Rev	Date	Description	By	Chkd.
D04	23.10.2025	Adjusted RLB	TA	RB
D03	08.09.2025	Draft Planning	GM	RB
D02	01.05.2025	Draft for Planning	DT	RB
D01	09.04.2025	Draft for Planning	GM	RB

Client:
 Comhairle Cathrach na Gaillimhe
Galway City Council

Project:
Proposed Social & Affordable Housing Scheme at Cappagh Road, Galway

Title:
Site A Large Car Swept Path Analysis

Scale @ A1: 1:200

Prepared by: GM Checked by: RB Date: 2025.04.09

Drawing Status: Planning

TOBIN
Tel: +353 (0)91 565 211
Email: info@tobin.ie
www.tobin.ie

Drawing No.: 12031-2008
Revision: D04