



Volume - 12031-Rock Cut.dwg and Formation Surface		
Height Bands	Cut Volume	Fill Volume
Cut 0m - 0.6m	468.49m³	--
Cut 0.6m - 1.2m	438.71m³	--
Cut 1.2m - 1.8m	313.23m³	--
Cut 1.8m - 2.4m	58.92m³	--
Cut 2.4m - 3m	0.21m³	--
Cut 3m - 3.6m	--	--
Cut 3.6m - 4.2m	--	--
Cut 4.2m - 4.8m	--	--
Cut 4.8m - 5.4m	--	--
Total Cut: 1279.62m³		

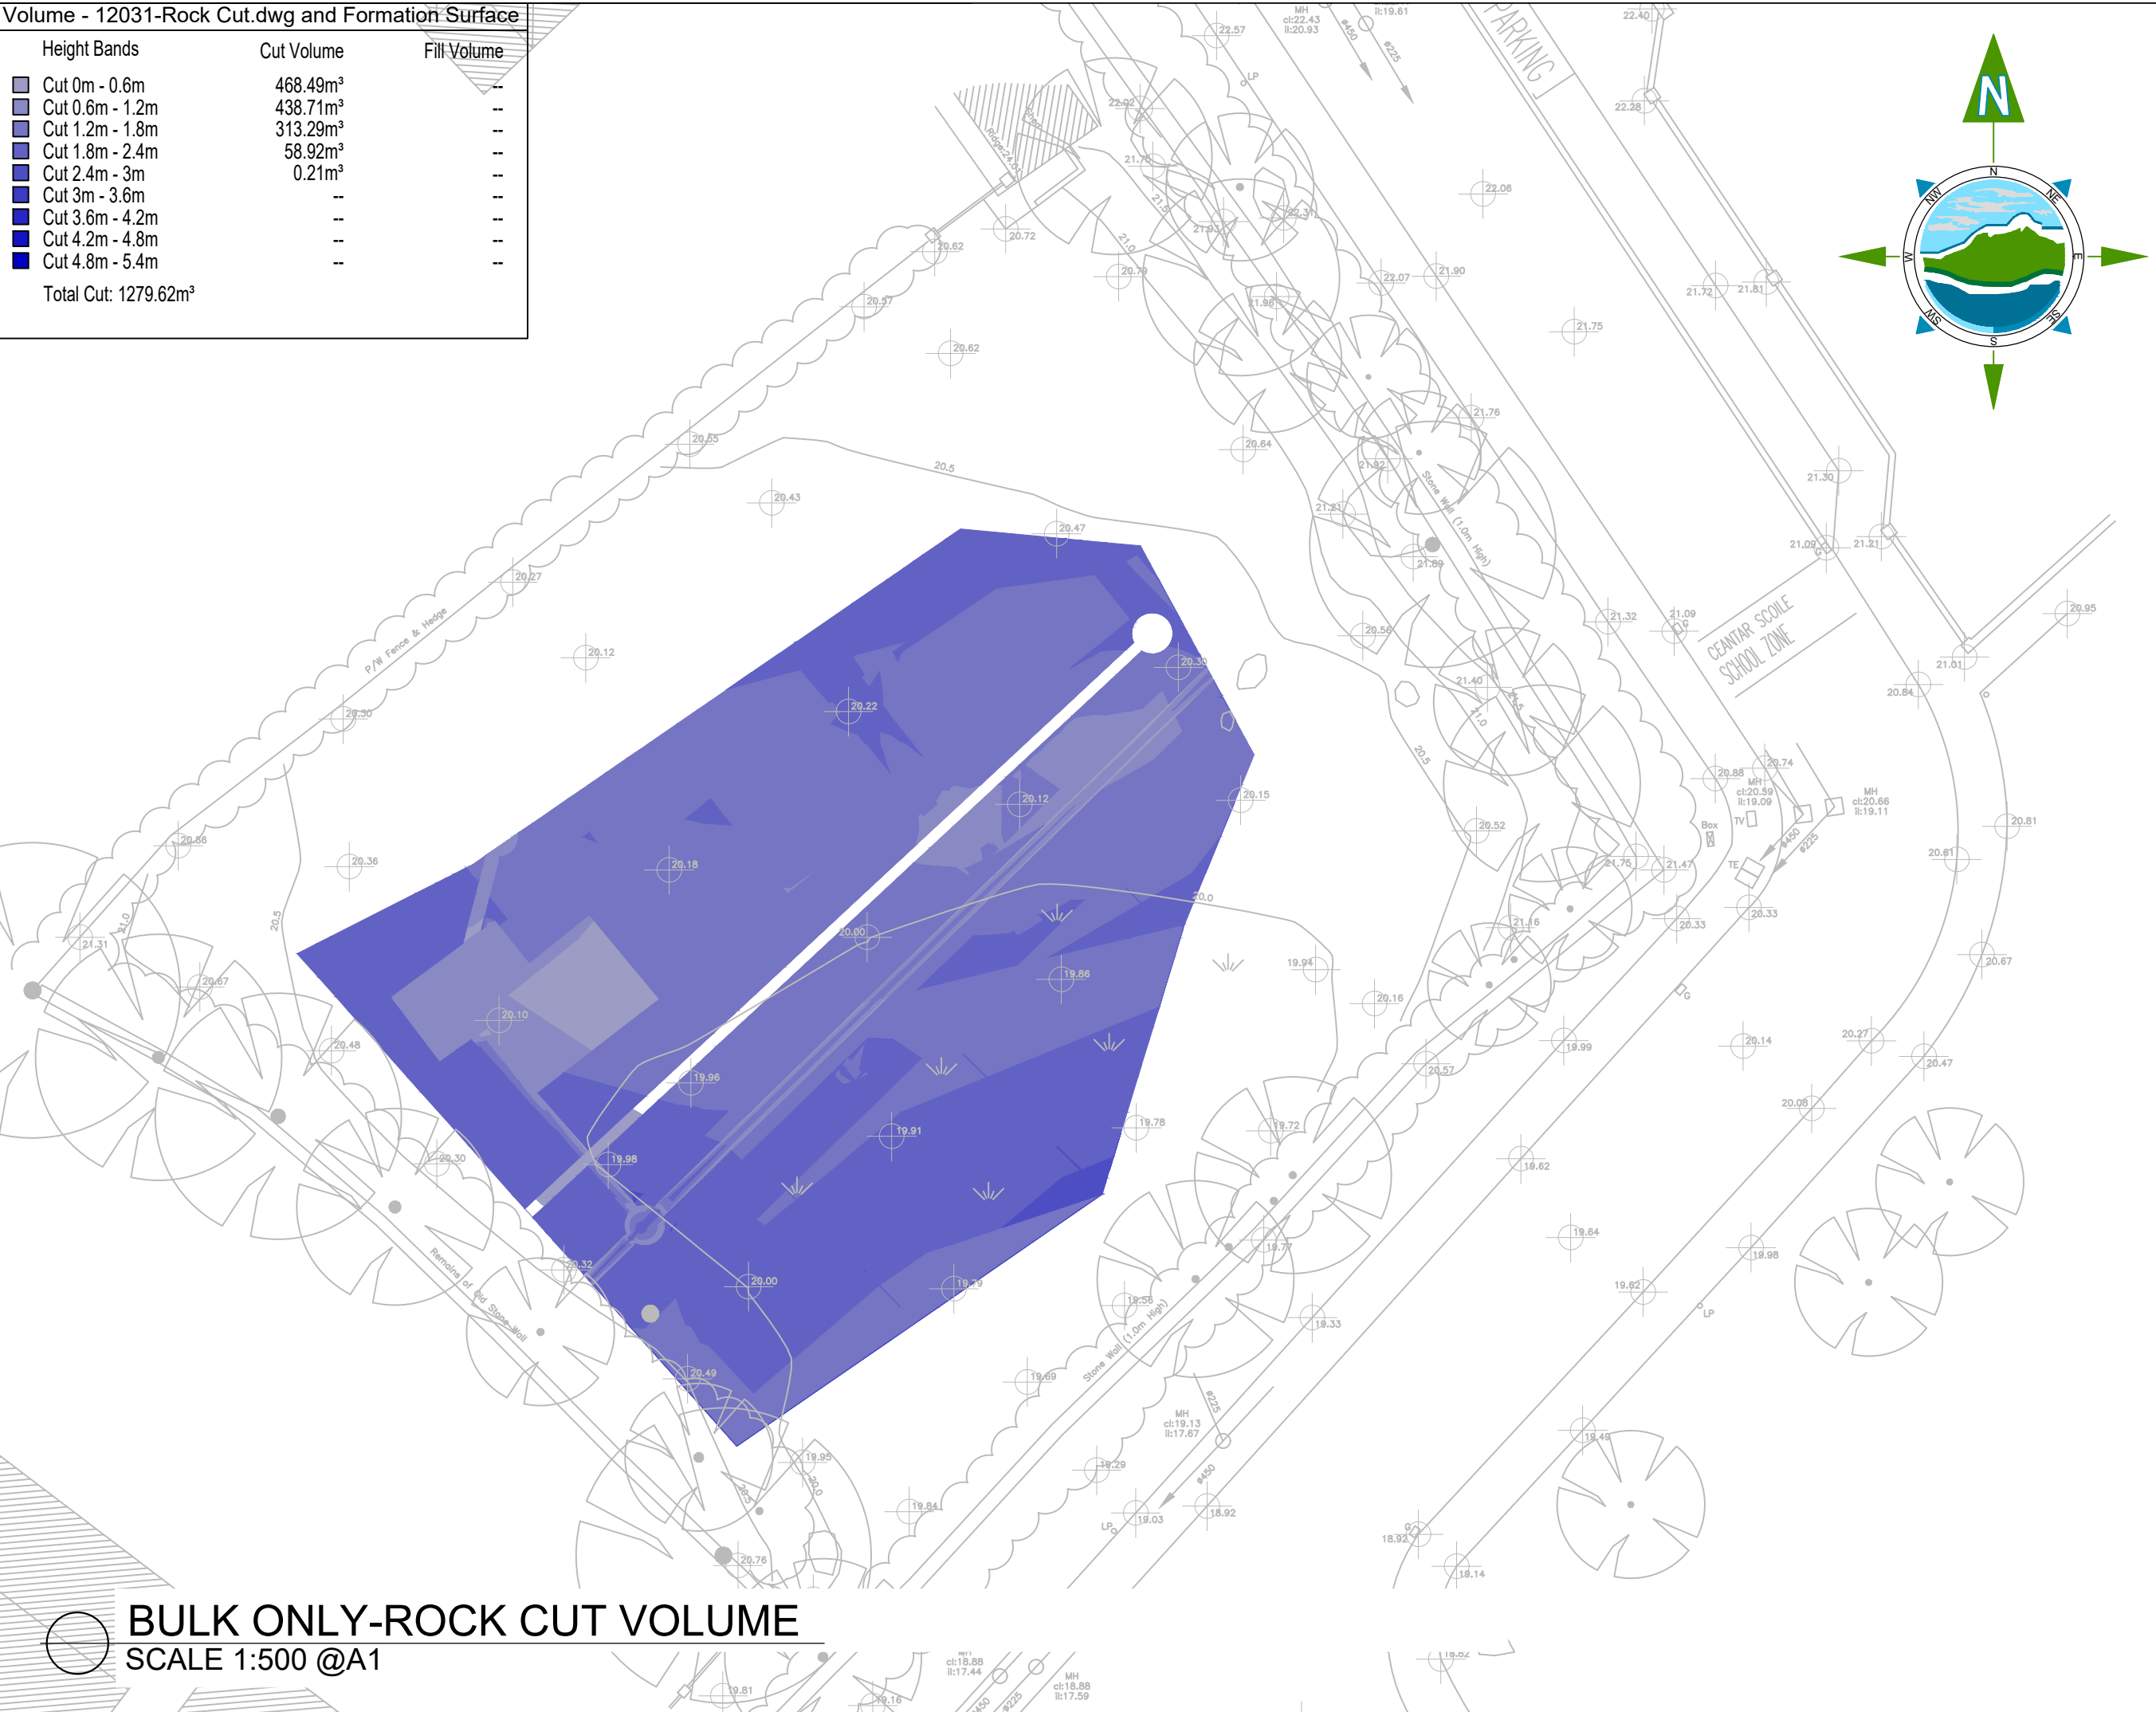


BULK ONLY-ROCK CUT VOLUME
SCALE 1:500 @A1

Volume - Formation Surface and -0.2m Stripped NGL		
Height Bands	Cut Volume	Fill Volume
Fill 0m - 0.6m	--	769.68m³
Fill 0.6m - 1.2m	--	145.63m³
Fill 1.2m - 1.8m	--	3.27m³
Cut 0m - 0.6m	267.99m³	--
Cut 0.6m - 1.2m	63.55m³	--
Cut 1.2m - 1.8m	22.82m³	--
Cut 1.8m - 2.4m	19.10m³	--
Cut 2.4m - 3m	9.96m³	--
Cut 3m - 3.6m	0.21m³	--
Total Cut: 383.64m³		
Total Fill: 918.59m³		

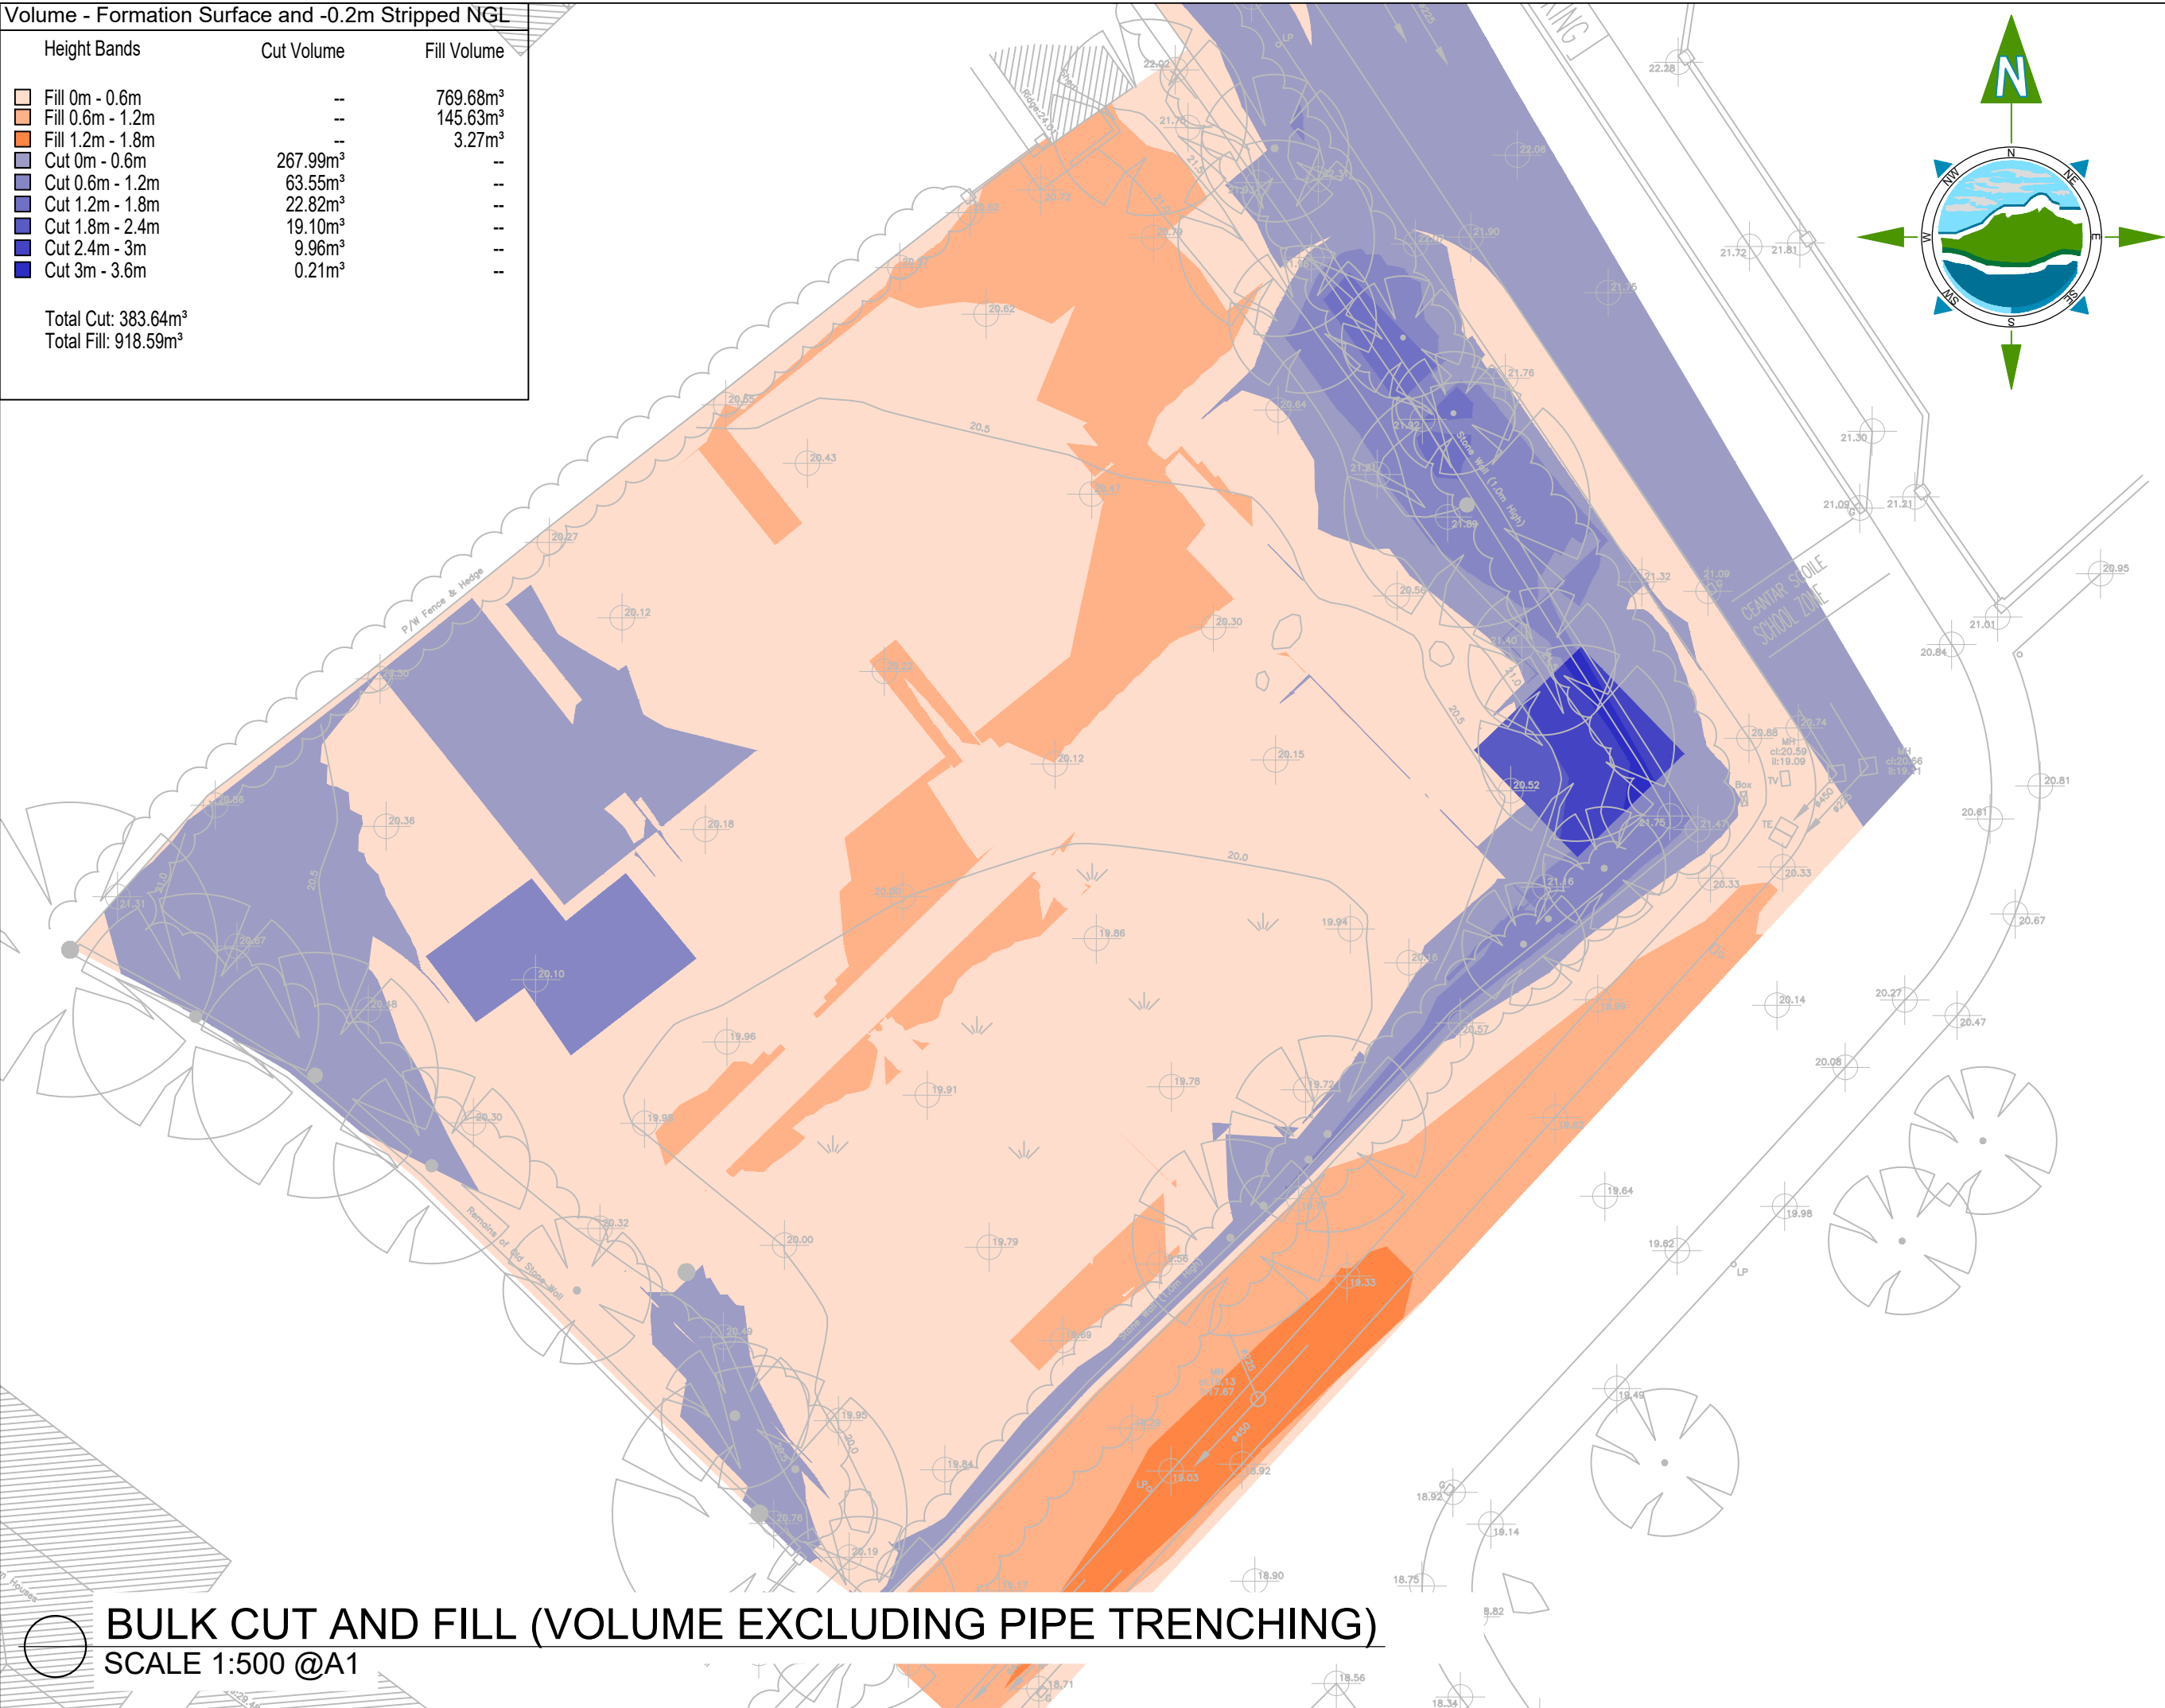

BULK CUT AND FILL (VOLUME EXCLUDING PIPE TRENCHING)
SCALE 1:500 @A1

Volume - Formation Surface and -0.2m Stripped NGL		
Height Bands	Cut Volume	Fill Volume
Fill 0m - 0.6m	--	420.73m³
Fill 0.6m - 1.2m	--	17.32m³
Cut 0m - 0.6m	531.92m³	--
Cut 0.6m - 1.2m	163.02m³	--
Cut 1.2m - 1.8m	66.23m³	--
Cut 1.8m - 2.4m	34.17m³	--
Cut 2.4m - 3m	11.52m³	--
Cut 3m - 3.6m	1.58m³	--
Cut 3.6m - 4.2m	--	--
Total Cut: 808.45m³		
Total Fill: 438.05m³		

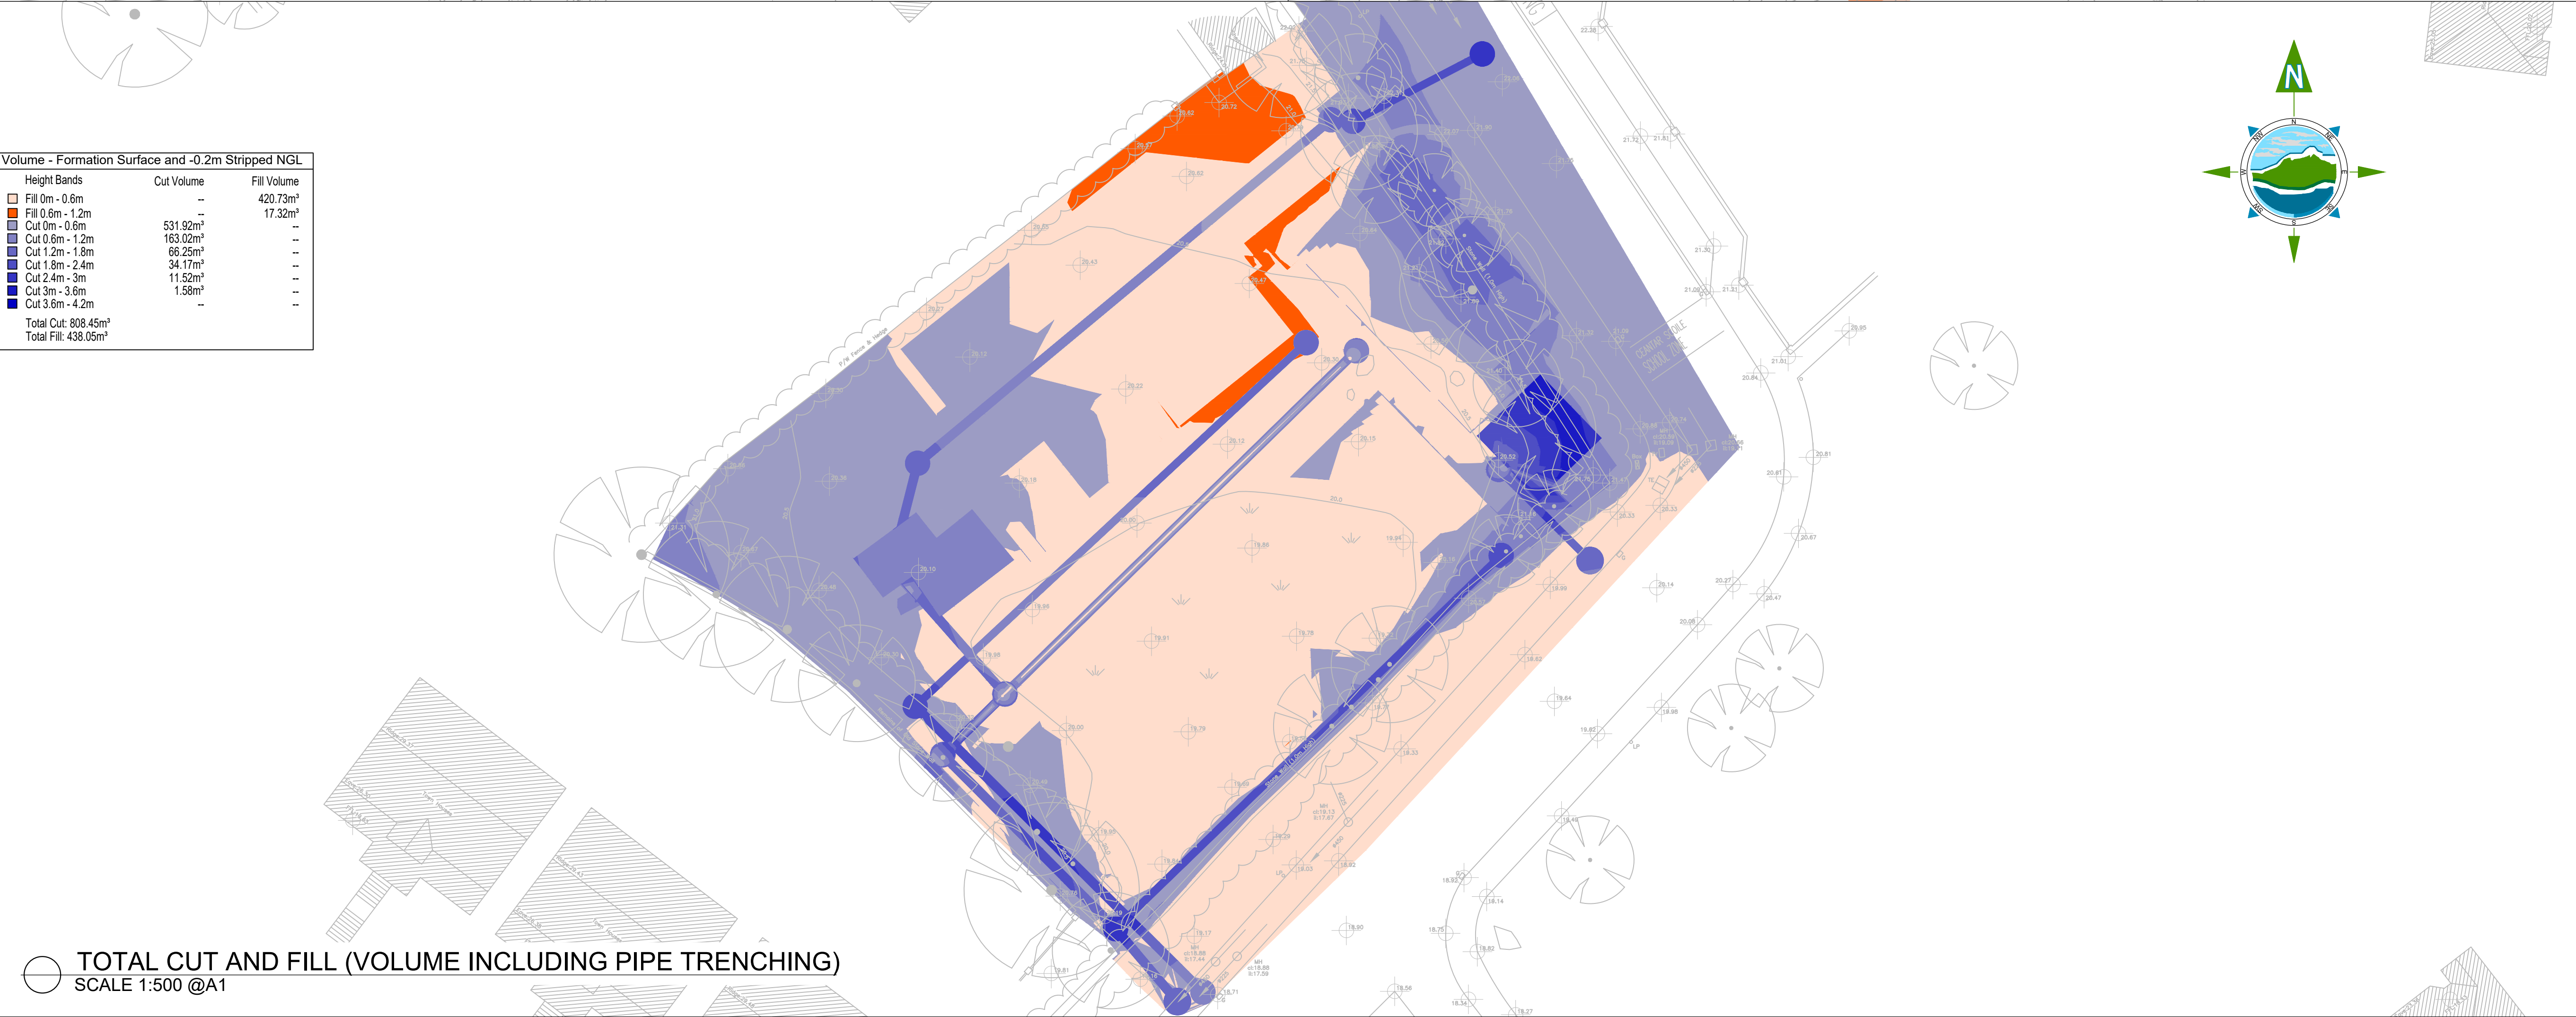

TOTAL CUT AND FILL (VOLUME INCLUDING PIPE TRENCHING)
SCALE 1:500 @A1

THE INFORMATION ON THIS DRAWING
IS TO THE TAILTE ÉIREANN - SURVEYING
ITM COORDINATE SYSTEM

NOTES:

- FIGURED DIMENSIONS ONLY TO BE TAKEN FROM THIS DRAWING.
- ALL DRAWINGS TO BE CHECKED BY THE CONTRACTOR ON SITE
- ENGINEER/EMPLOYERS REPRESENTATIVE, AS APPROPRIATE, TO BE INFORMED BY THE CONTRACTOR OF ANY DISCREPANCIES BEFORE ANY WORK COMMENCES
- THE CONTRACTOR SHALL UNDERTAKE A THOROUGH CHECK FOR THE ACTUAL LOCATION OF ALL SERVICES/UTILITIES, ABOVE AND BELOW GROUND, BEFORE ANY WORK COMMENCES
- ALL LEVELS SHOWN RELATE TO ORDNANCE SURVEY DATUM AT MALIN HEAD

D03	08.09.2025	Draft for Planning	GM	RB
D02	2025.04.01	Draft for Discussion	GM	RB
D01	2025.03.24	Draft for Discussion	GM	RB
Rev	Date	Description	By	Chkd.

Client:  Comhairle Cathrach na Gaillimhe
Galway City Council

Project: **Proposed Social & Affordable Housing Scheme at Cappagh Road, Galway**

Title: **Site A Cut and Fill**

Scale @ A1: **1:250**

Prepared by: GM Checked by: RB Date: 2025.03.24

Drawing Status: Planning

TOBIN

Tel: +353 (0)91 565 211
Email: info@tobin.ie
www.tobin.ie

Drawing No.: **12031-2012** Revision: **D03**