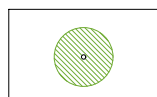
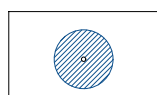
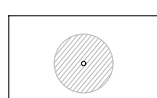
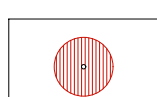



LEGEND

- 

CLASS A INDIVIDUAL TREE
(HIGH QUALITY -
RETENTION HIGHLY DESIRABLE)
- 


CLASS B INDIVIDUAL TREE
(MODERATE QUALITY -
RETENTION DESIRABLE)
- 

CLASS C INDIVIDUAL TREE
(LOW QUALITY -
RETENTION OPTIONAL)
- 

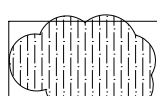
CLASS U INDIVIDUAL TREE
(RECOMMEND REMOVAL)
- 

TREE GROUPS or HEDGEROWS
(COLOUR REPRESENTING
GROUP CLASSIFICATION)
- 

SCRUB VEGETATION
- 

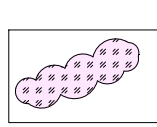CALCULATED ROOT
PROTECTION AREA
- 


APPROXIMATE EXTENT
OF JAPANESE KNOTWEED

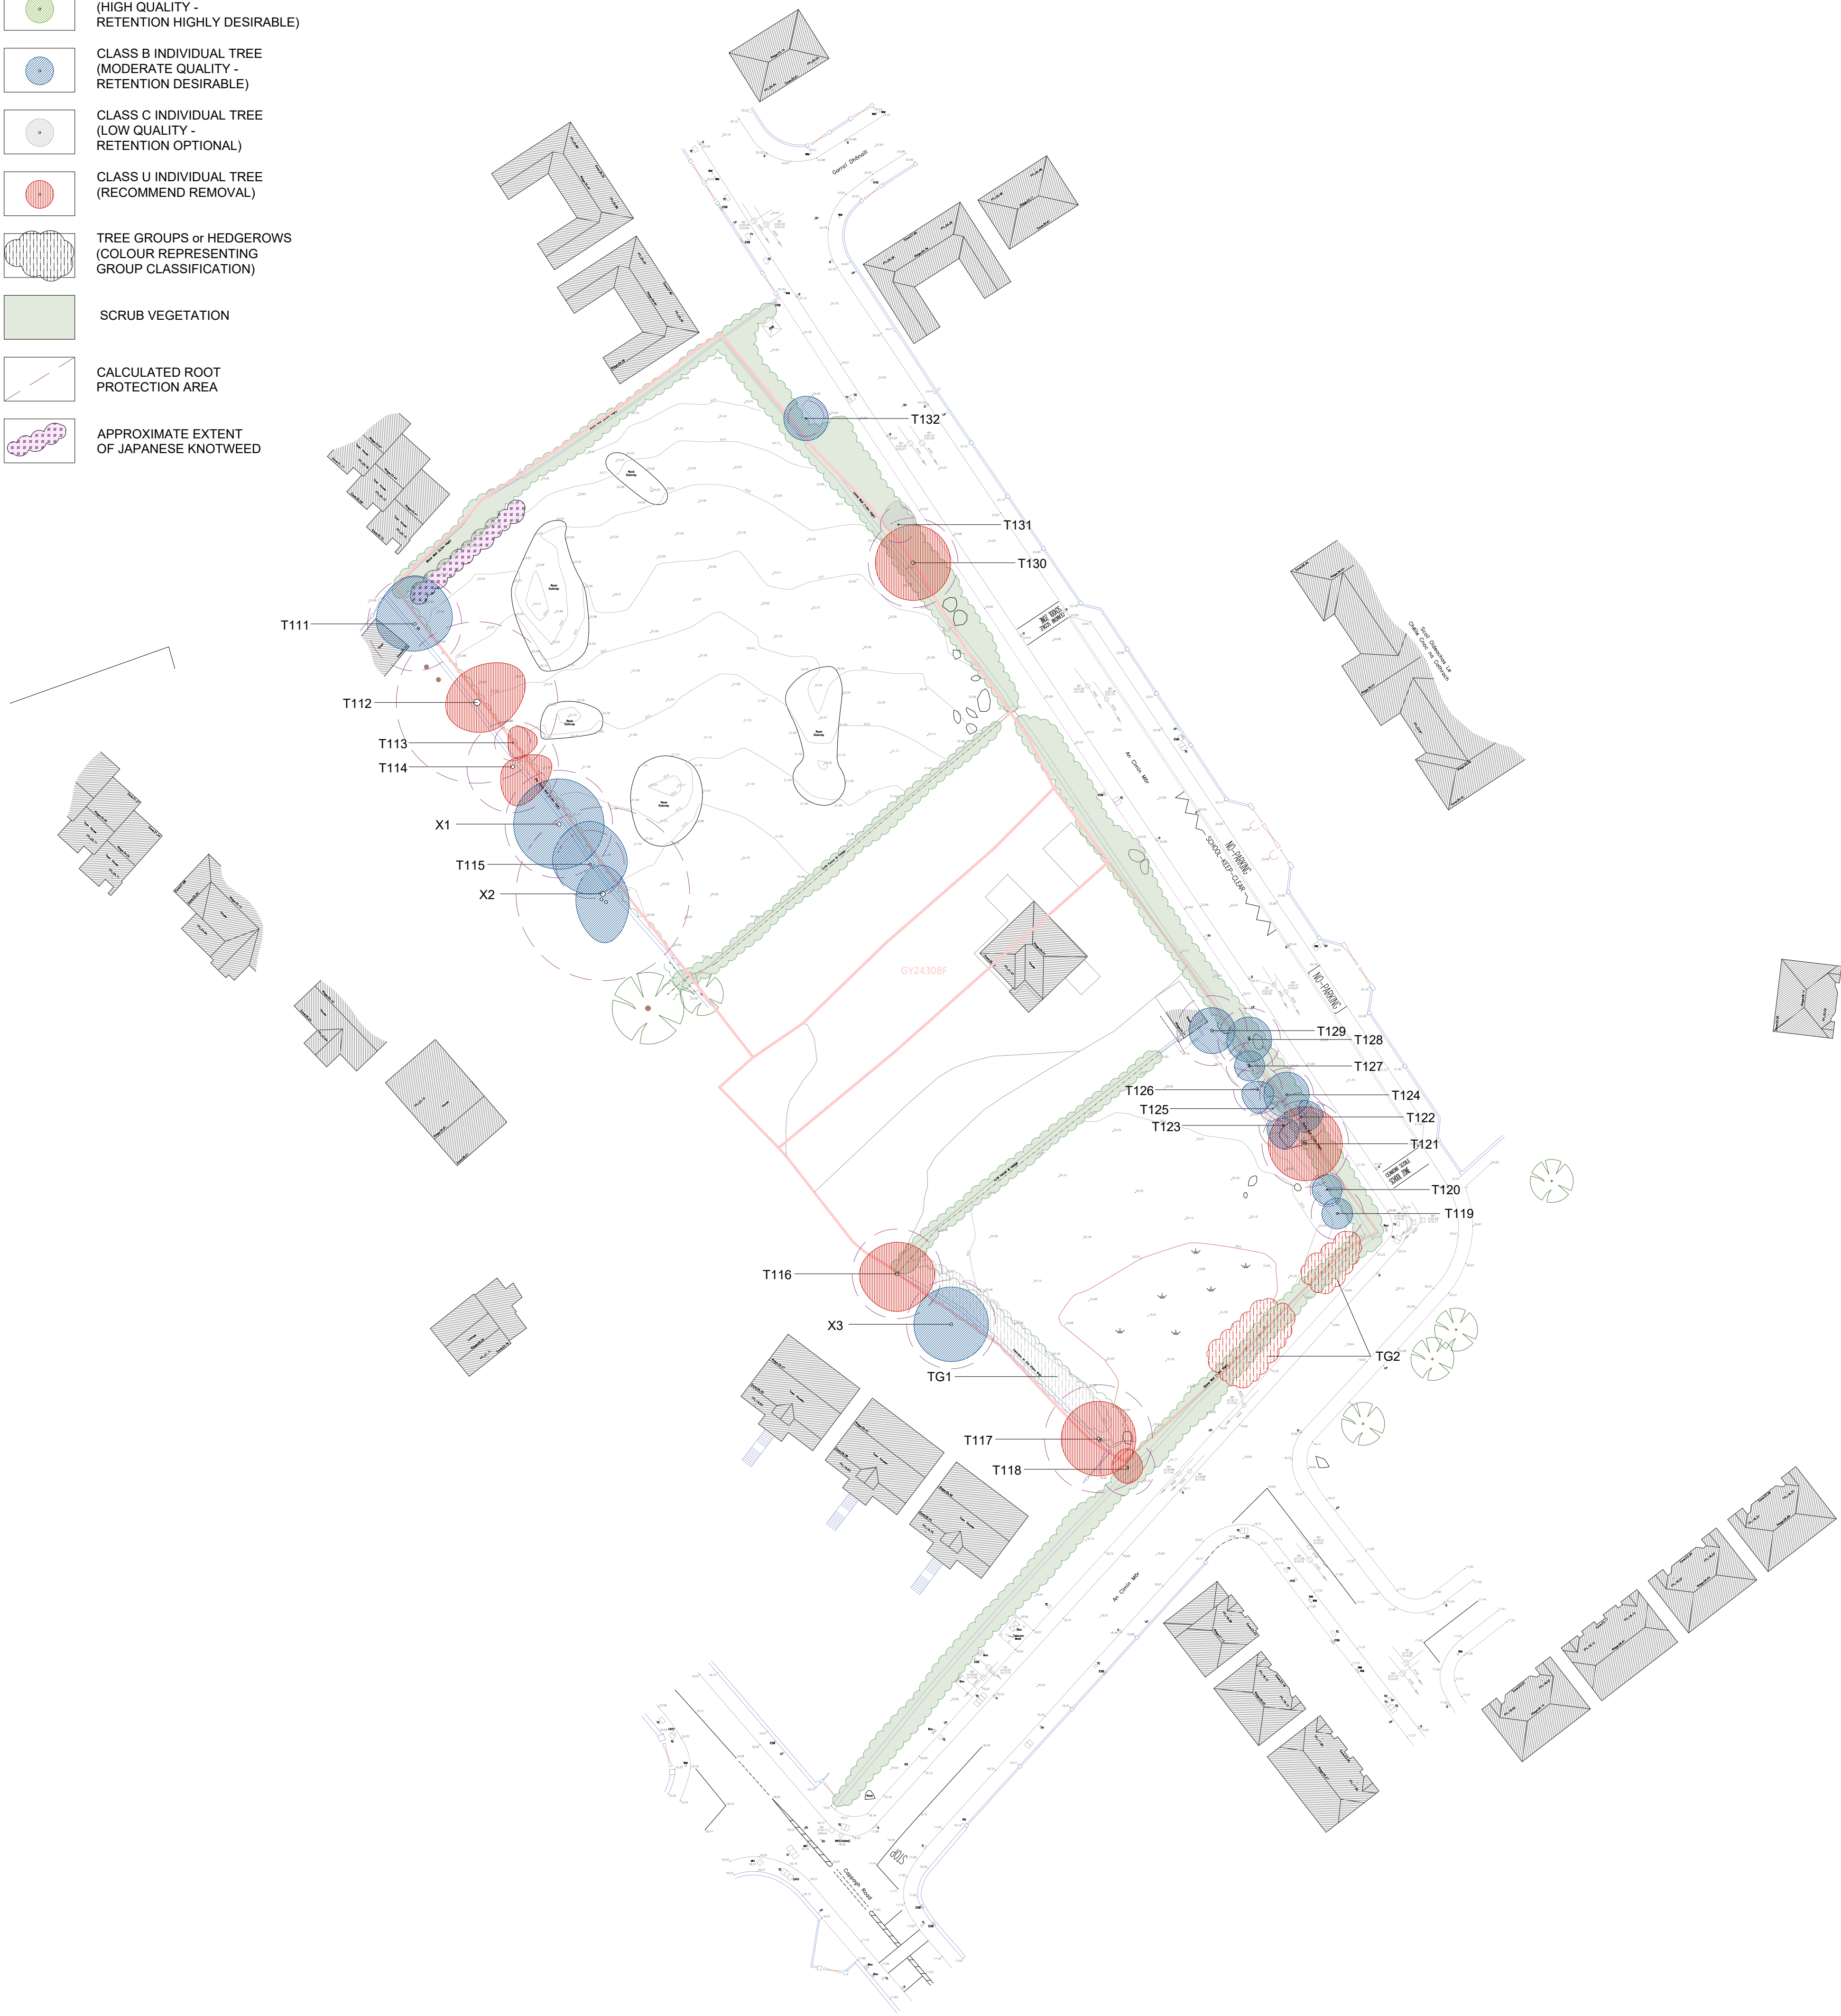

REV	DATE	AMENDMENT
-----	------	-----------

CUNNANE STRATTON REYNOLDS
LAND PLANNING & DESIGN

GALWAY OFFICE
ARDA CONG, BALLYTRASNA, TUAM, CO GALWAY
TEL 093 60854
EMAIL: galwayinfo@csrlandplan.ie
www.csrlandplan.ie

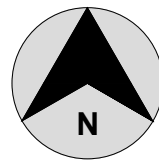

PROJECT: CAPPAGH ROAD	DATE:	NOVEMBER 2024
	SCALE:	1:500 @ A1
	DRAWN: CHECKED:	INIT KM
	DRAWING NO:	24326-T-101

DRAWING:
**TREE SURVEY -
CLASSIFICATION & CONSTRAINTS**