



LEGEND

- CLASS A INDIVIDUAL TREE (HIGH QUALITY - RETENTION HIGHLY DESIRABLE)
- CLASS B INDIVIDUAL TREE (MODERATE QUALITY - RETENTION DESIRABLE)
- CLASS C INDIVIDUAL TREE (LOW QUALITY - RETENTION OPTIONAL)
- CLASS U INDIVIDUAL TREE (RECOMMEND REMOVAL)
- TREE GROUPS or HEDGEROWS (COLOUR REPRESENTING GROUP CLASSIFICATION)
- SCRUB VEGETATION
- CALCULATED ROOT PROTECTION AREA
- TREE / TREE GROUP PROPOSED FOR REMOVAL
- TEMPORARY TREE PROTECTION FENCELINE ALIGNMENT (SEE INSET FOR TYPICAL DETAIL).

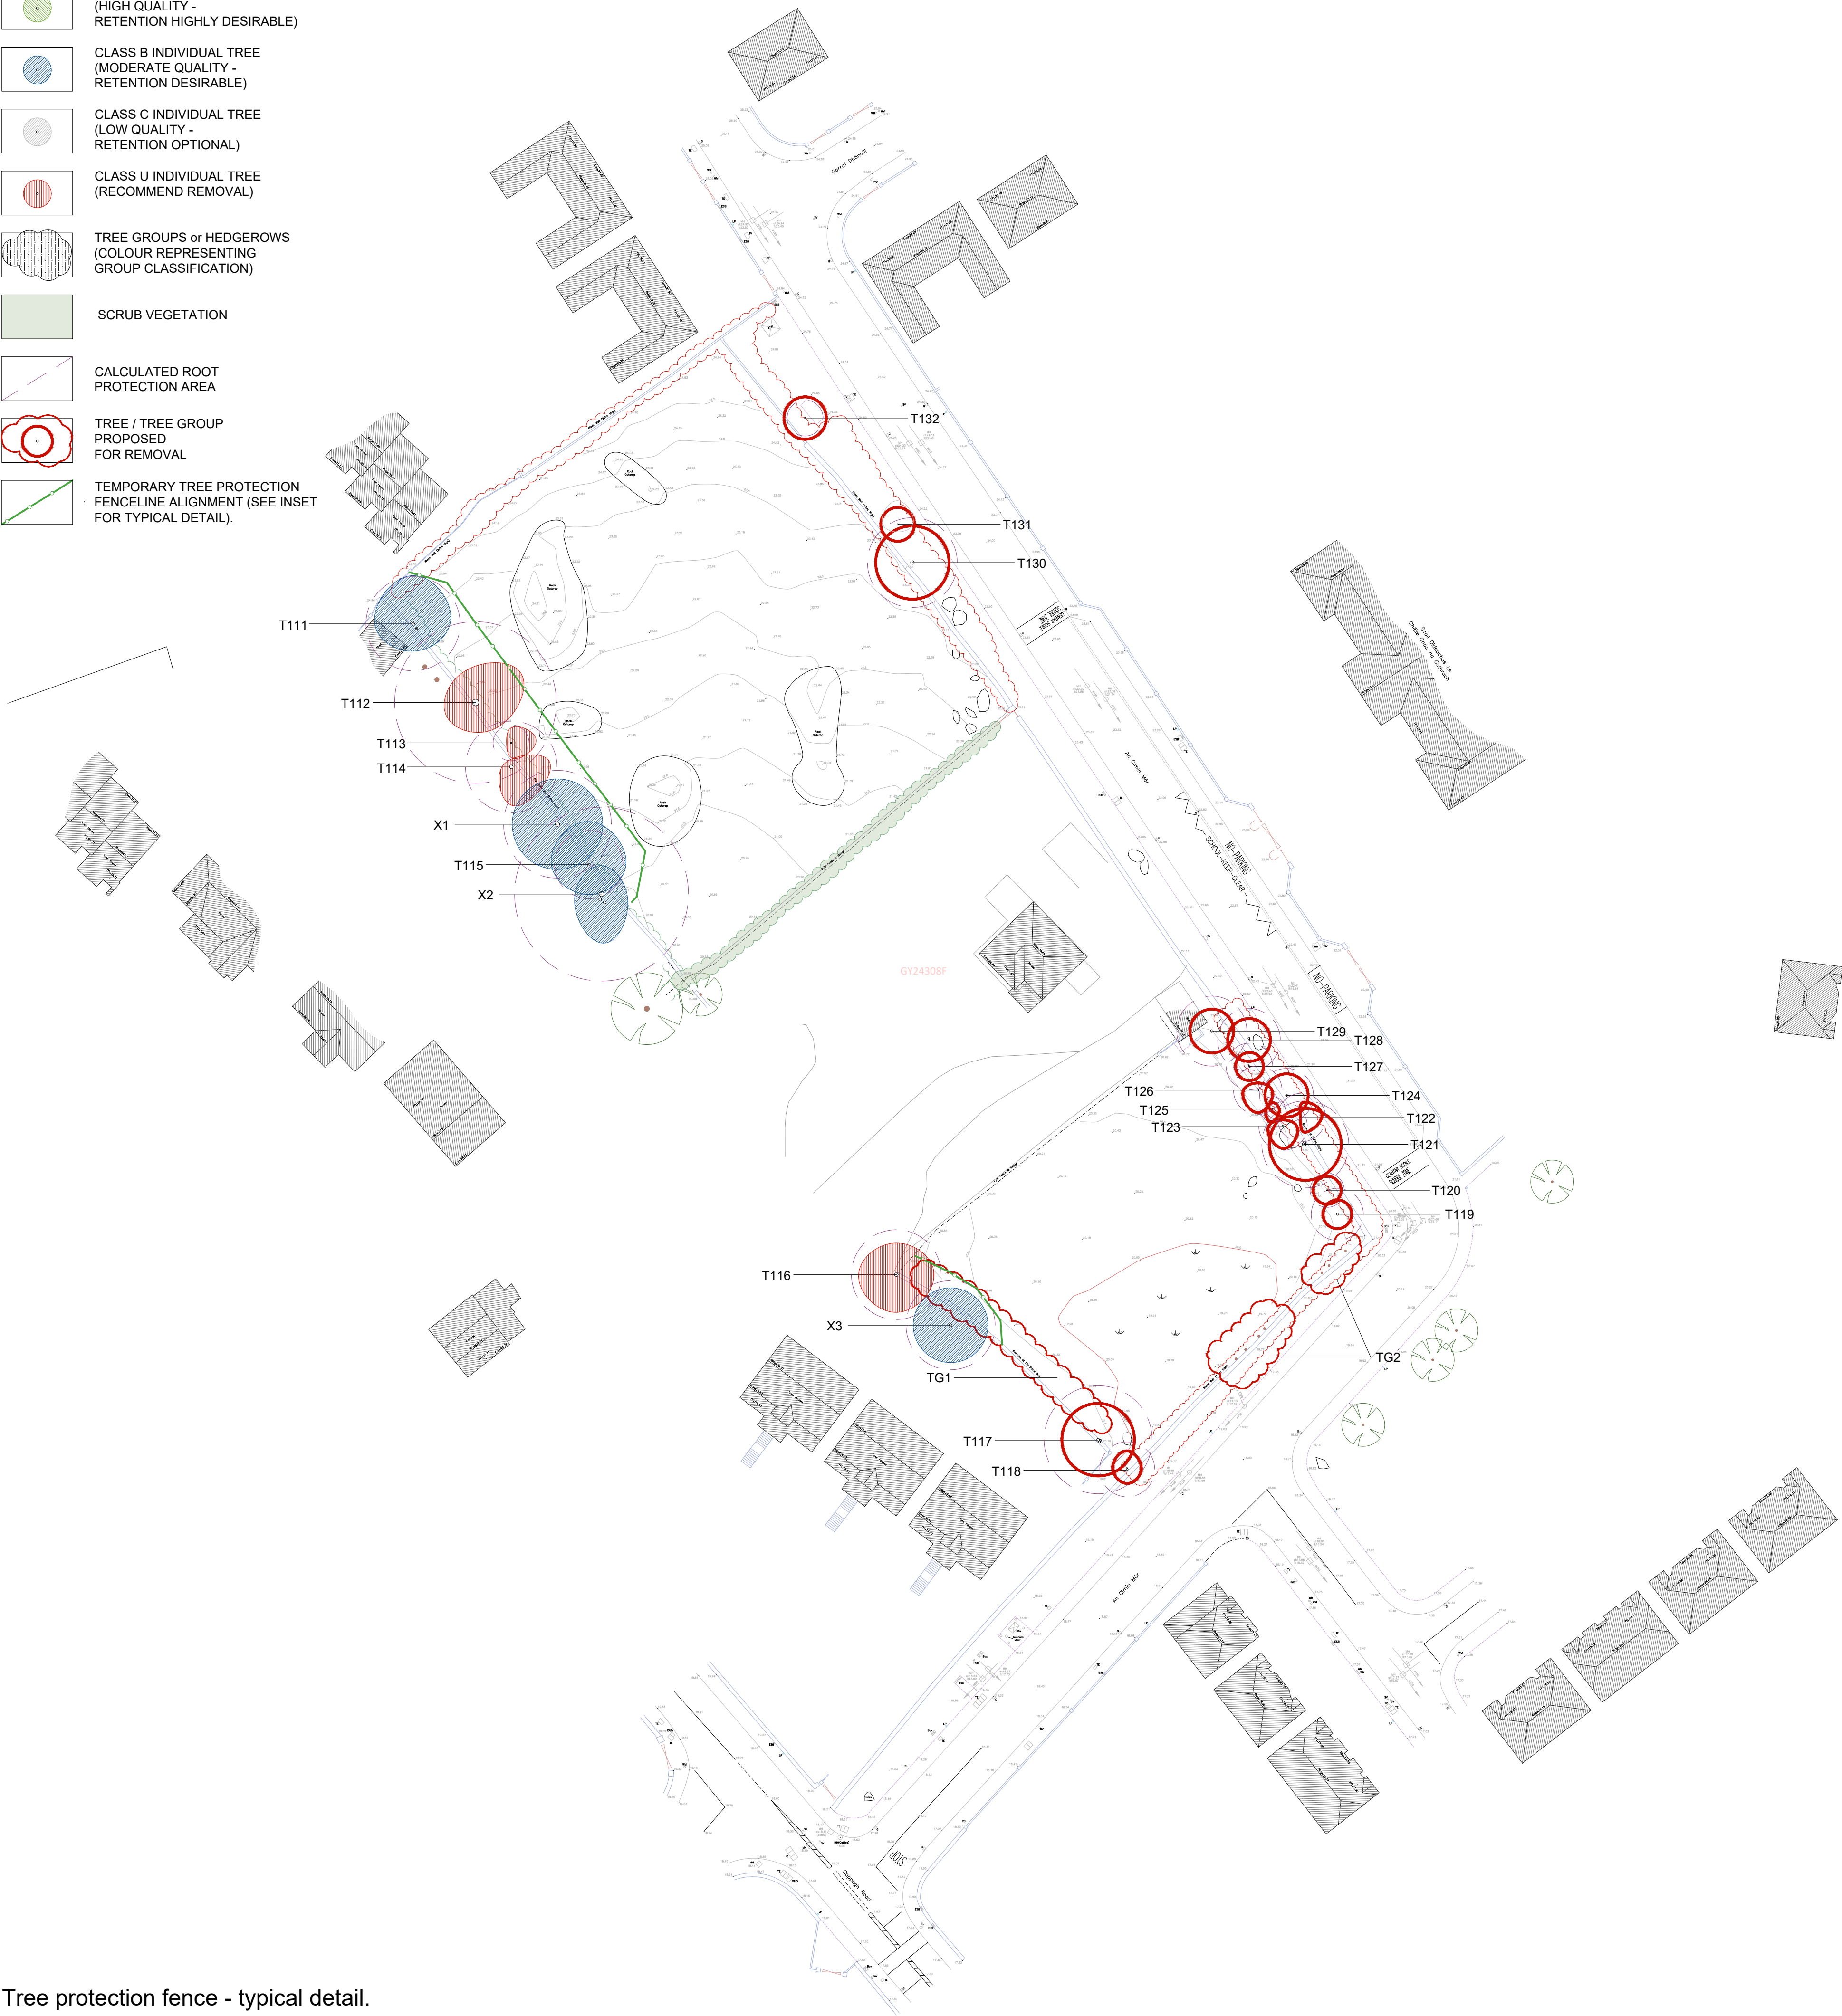


Tree protection fence - typical detail.

Figure 3 Examples of above-ground stabilizing systems

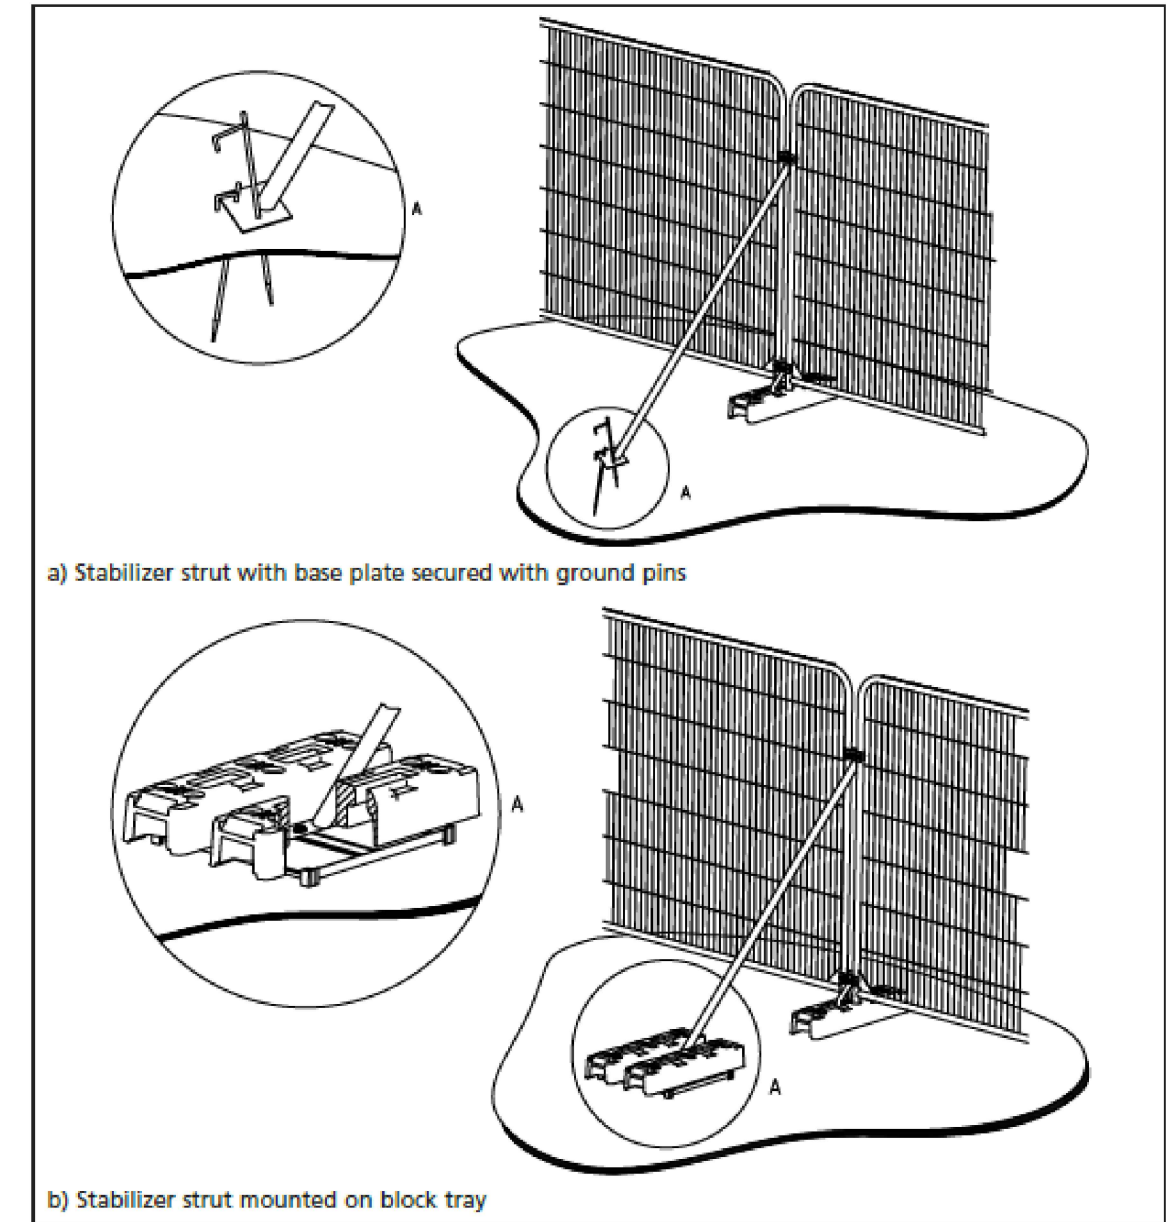

CUNNANE STRATTON REYNOLDS
LAND PLANNING & DESIGN

GALWAY OFFICE
ARDAONG, BALLYTRASNA, TUAM, CO GALWAY
TEL 093 60854
EMAIL galwayinfo@csrlandplan.ie
www.csrlandplan.ie

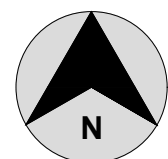

PROJECT:	DATE:	MAY 2025
CAPPAGH ROAD	SCALE:	1:500 @ A1
DRAWING:	DRAWN:	INIT
TREE SURVEY -	CHECKED:	KM
TREE PROTECTION PLAN	DRAWING NO:	24326-T-103