

PLANNING APPLICATION WORKS

EXTENT OF WORKS TO EXISTING BUILDING

EXTENT OF WORKS TO EXISTING LANDSCAPING

REV	DATE	DESCRIPTION	BOR	DL
P01	17/06/2025	ISSUED FOR PLANNING APPLICATION	BOR	DL

PLANNING APPLICATION

CLIENT **Comhairle Cathrach na Gaillimhe**
Galway City Council

PROJECT
GALWAY CITY COUNCIL FIT OUT


DRAWING
PLANNING
00 - GROUND FLOOR EXISTING LAYOUT

PROJECT NUMBER 951176
DATE 17/06/2025
SCALE@ A1: 1:100
DRAWN/CHECKED: DL/ BOR

STATUS CODE: A1
DRAWING NUMBER: GCC-HJL-BC-00-DR-A-P0510
REVISION: P01

Henry J Lyons

Architecture + Interiors
henryjlyons.com
+353 1 888 3333
info@henryjlyons.com
51-54 Pearse Street
Dublin D02 KA66

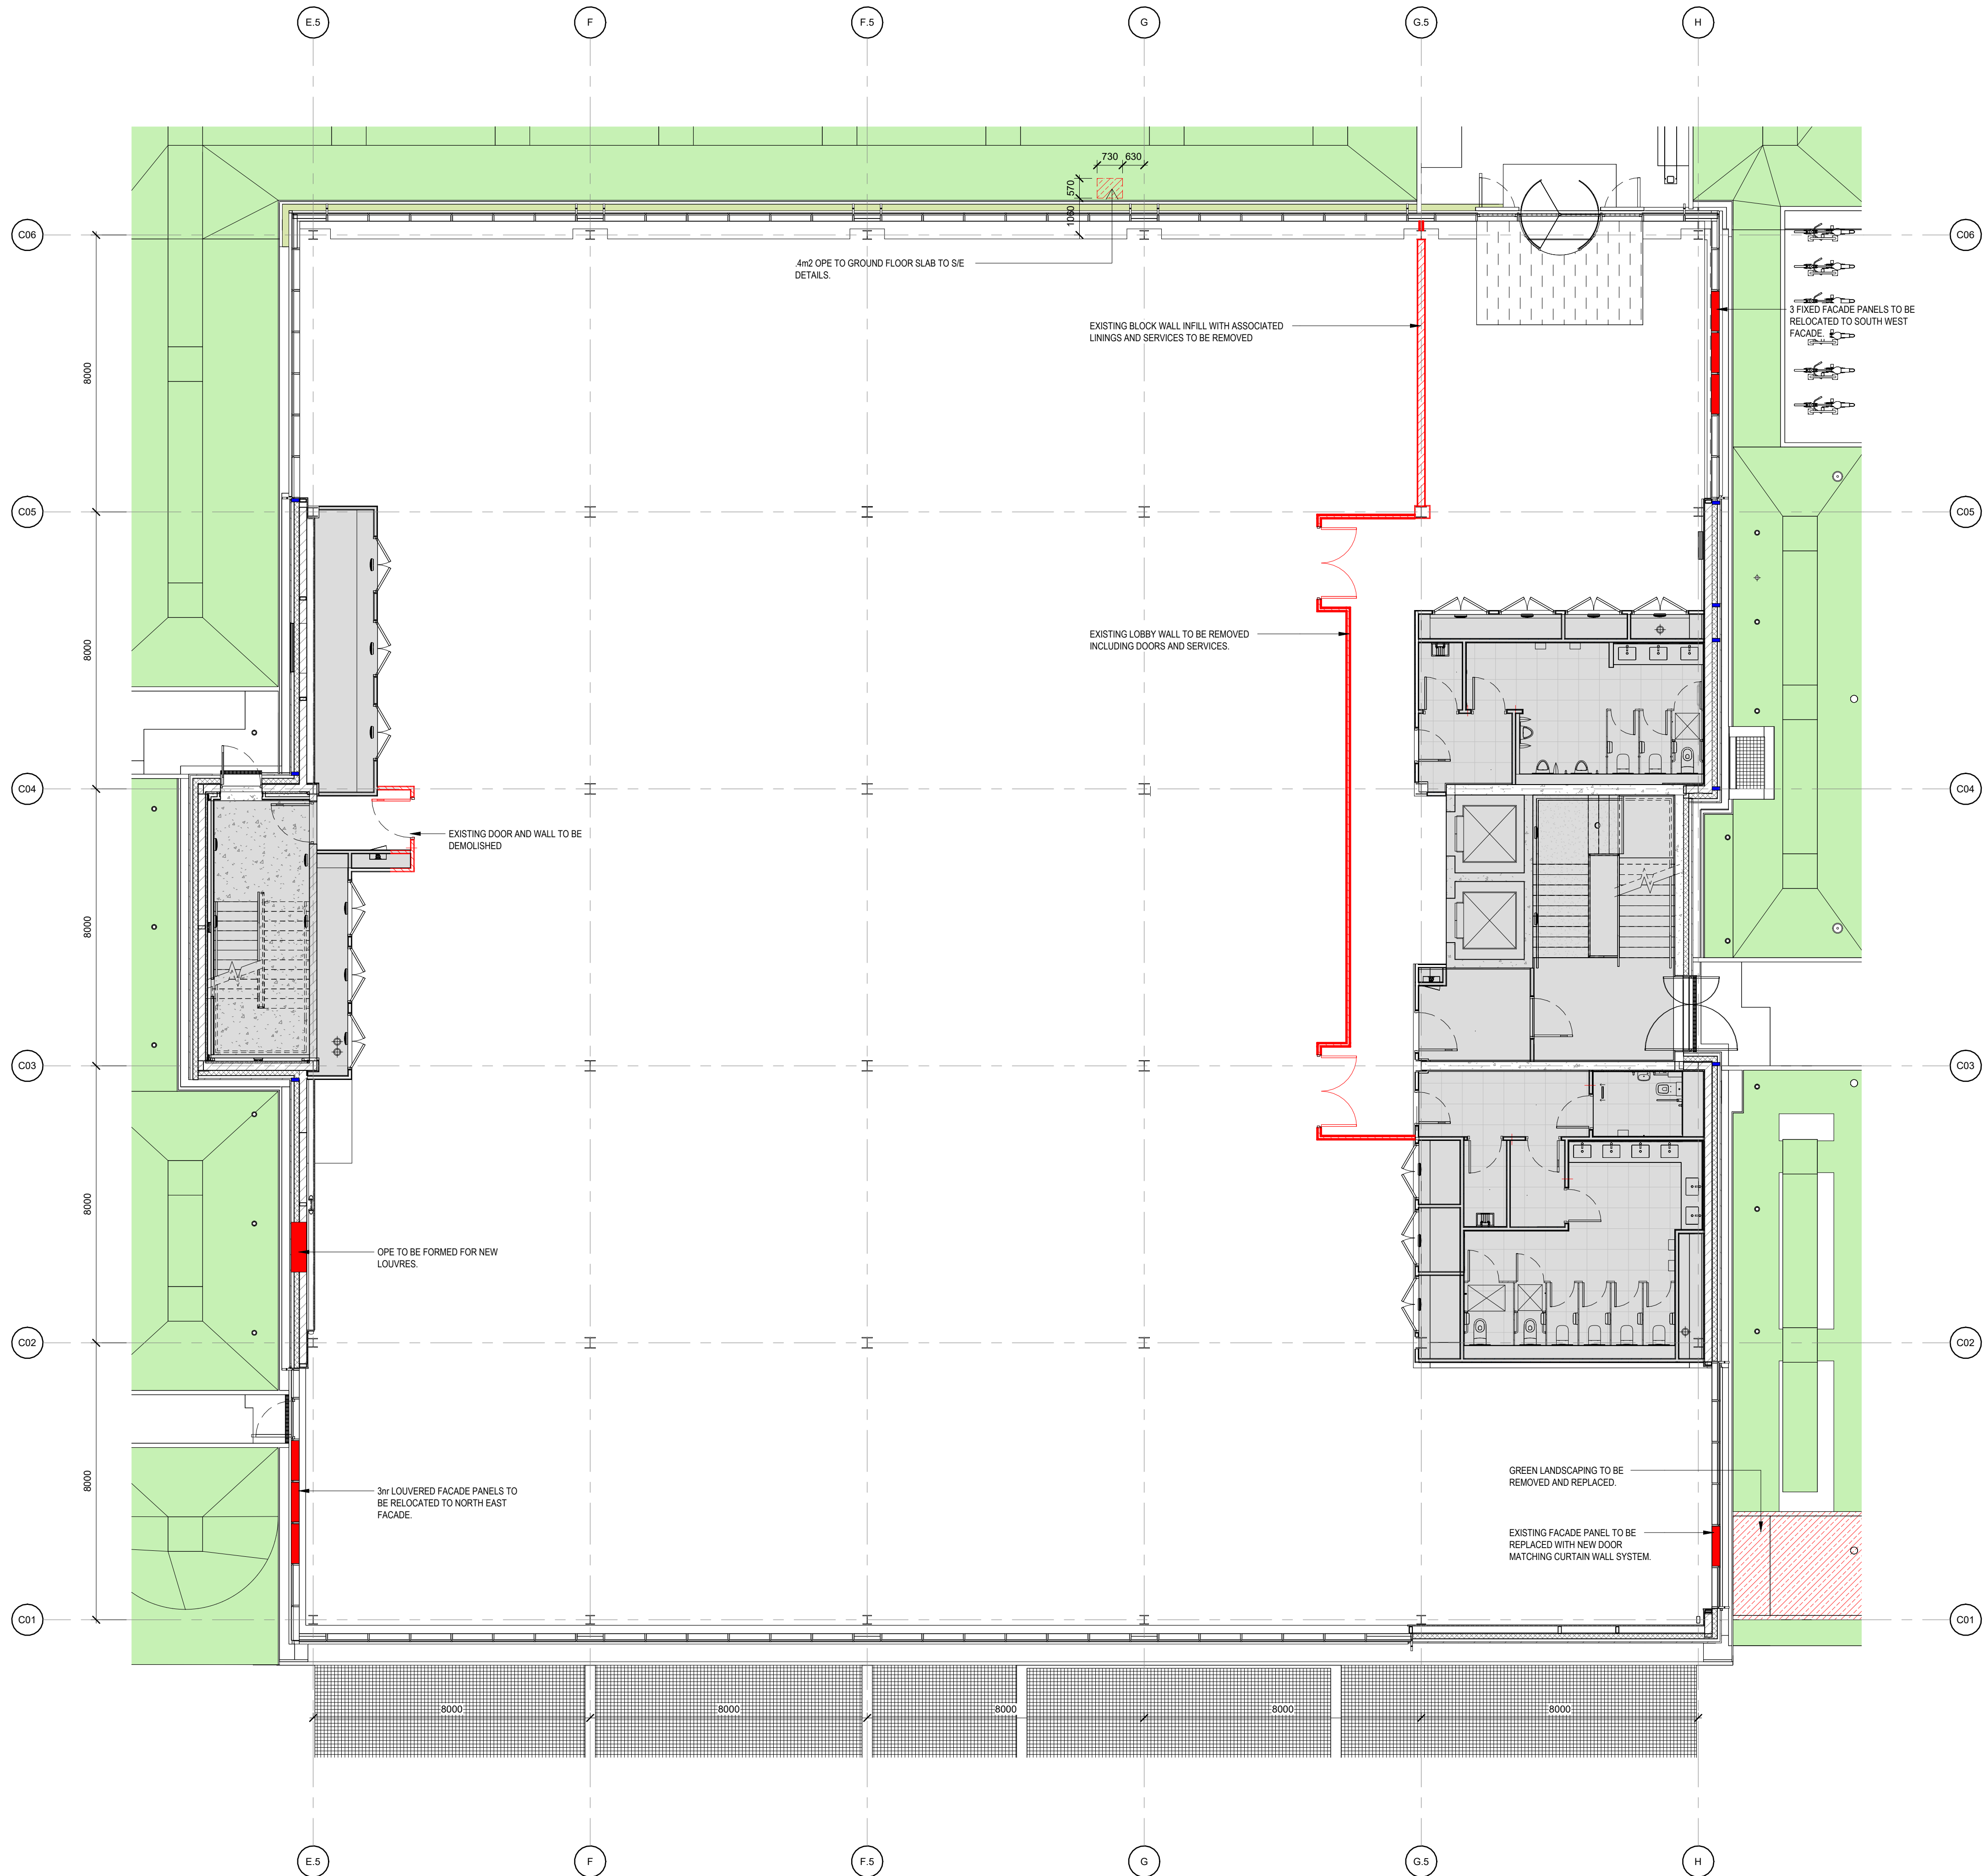

00 - GROUND FLOOR - EXISTING LAYOUT
1 : 100