

EXISTING SITE BOUNDARY

PROPOSED WORKS

FUTURE DEVELOPMENT

EXISTING BUILDING

P01	17/06/2025	ISSUED FOR PLANNING APPLICATION		BOR	DL
REV	DATE	DESCRIPTION		CKH	DR

CLIENT Comhairle Cathrach na Gaillimhe
Galway City Council

PROJECT
GALWAY CITY COUNCIL FIT OUT

DRAWING

PLANNING

01 - FIRST FLOOR PROPOSED LAYOUT


PROJECT NUMBER 951176	DATE 1/06/2025
SCALE@ A1: 1:100	DRAWN/CHECKED: DL/ BOR
STATUS CODE:	REVISION
A1	P01

Henry J Lyons

Architecture + Interiors
henryjlyons.com

+353 1 888 3333
info@henryjlyons.com

51-54 Pearse Street
Dublin D02 KA66

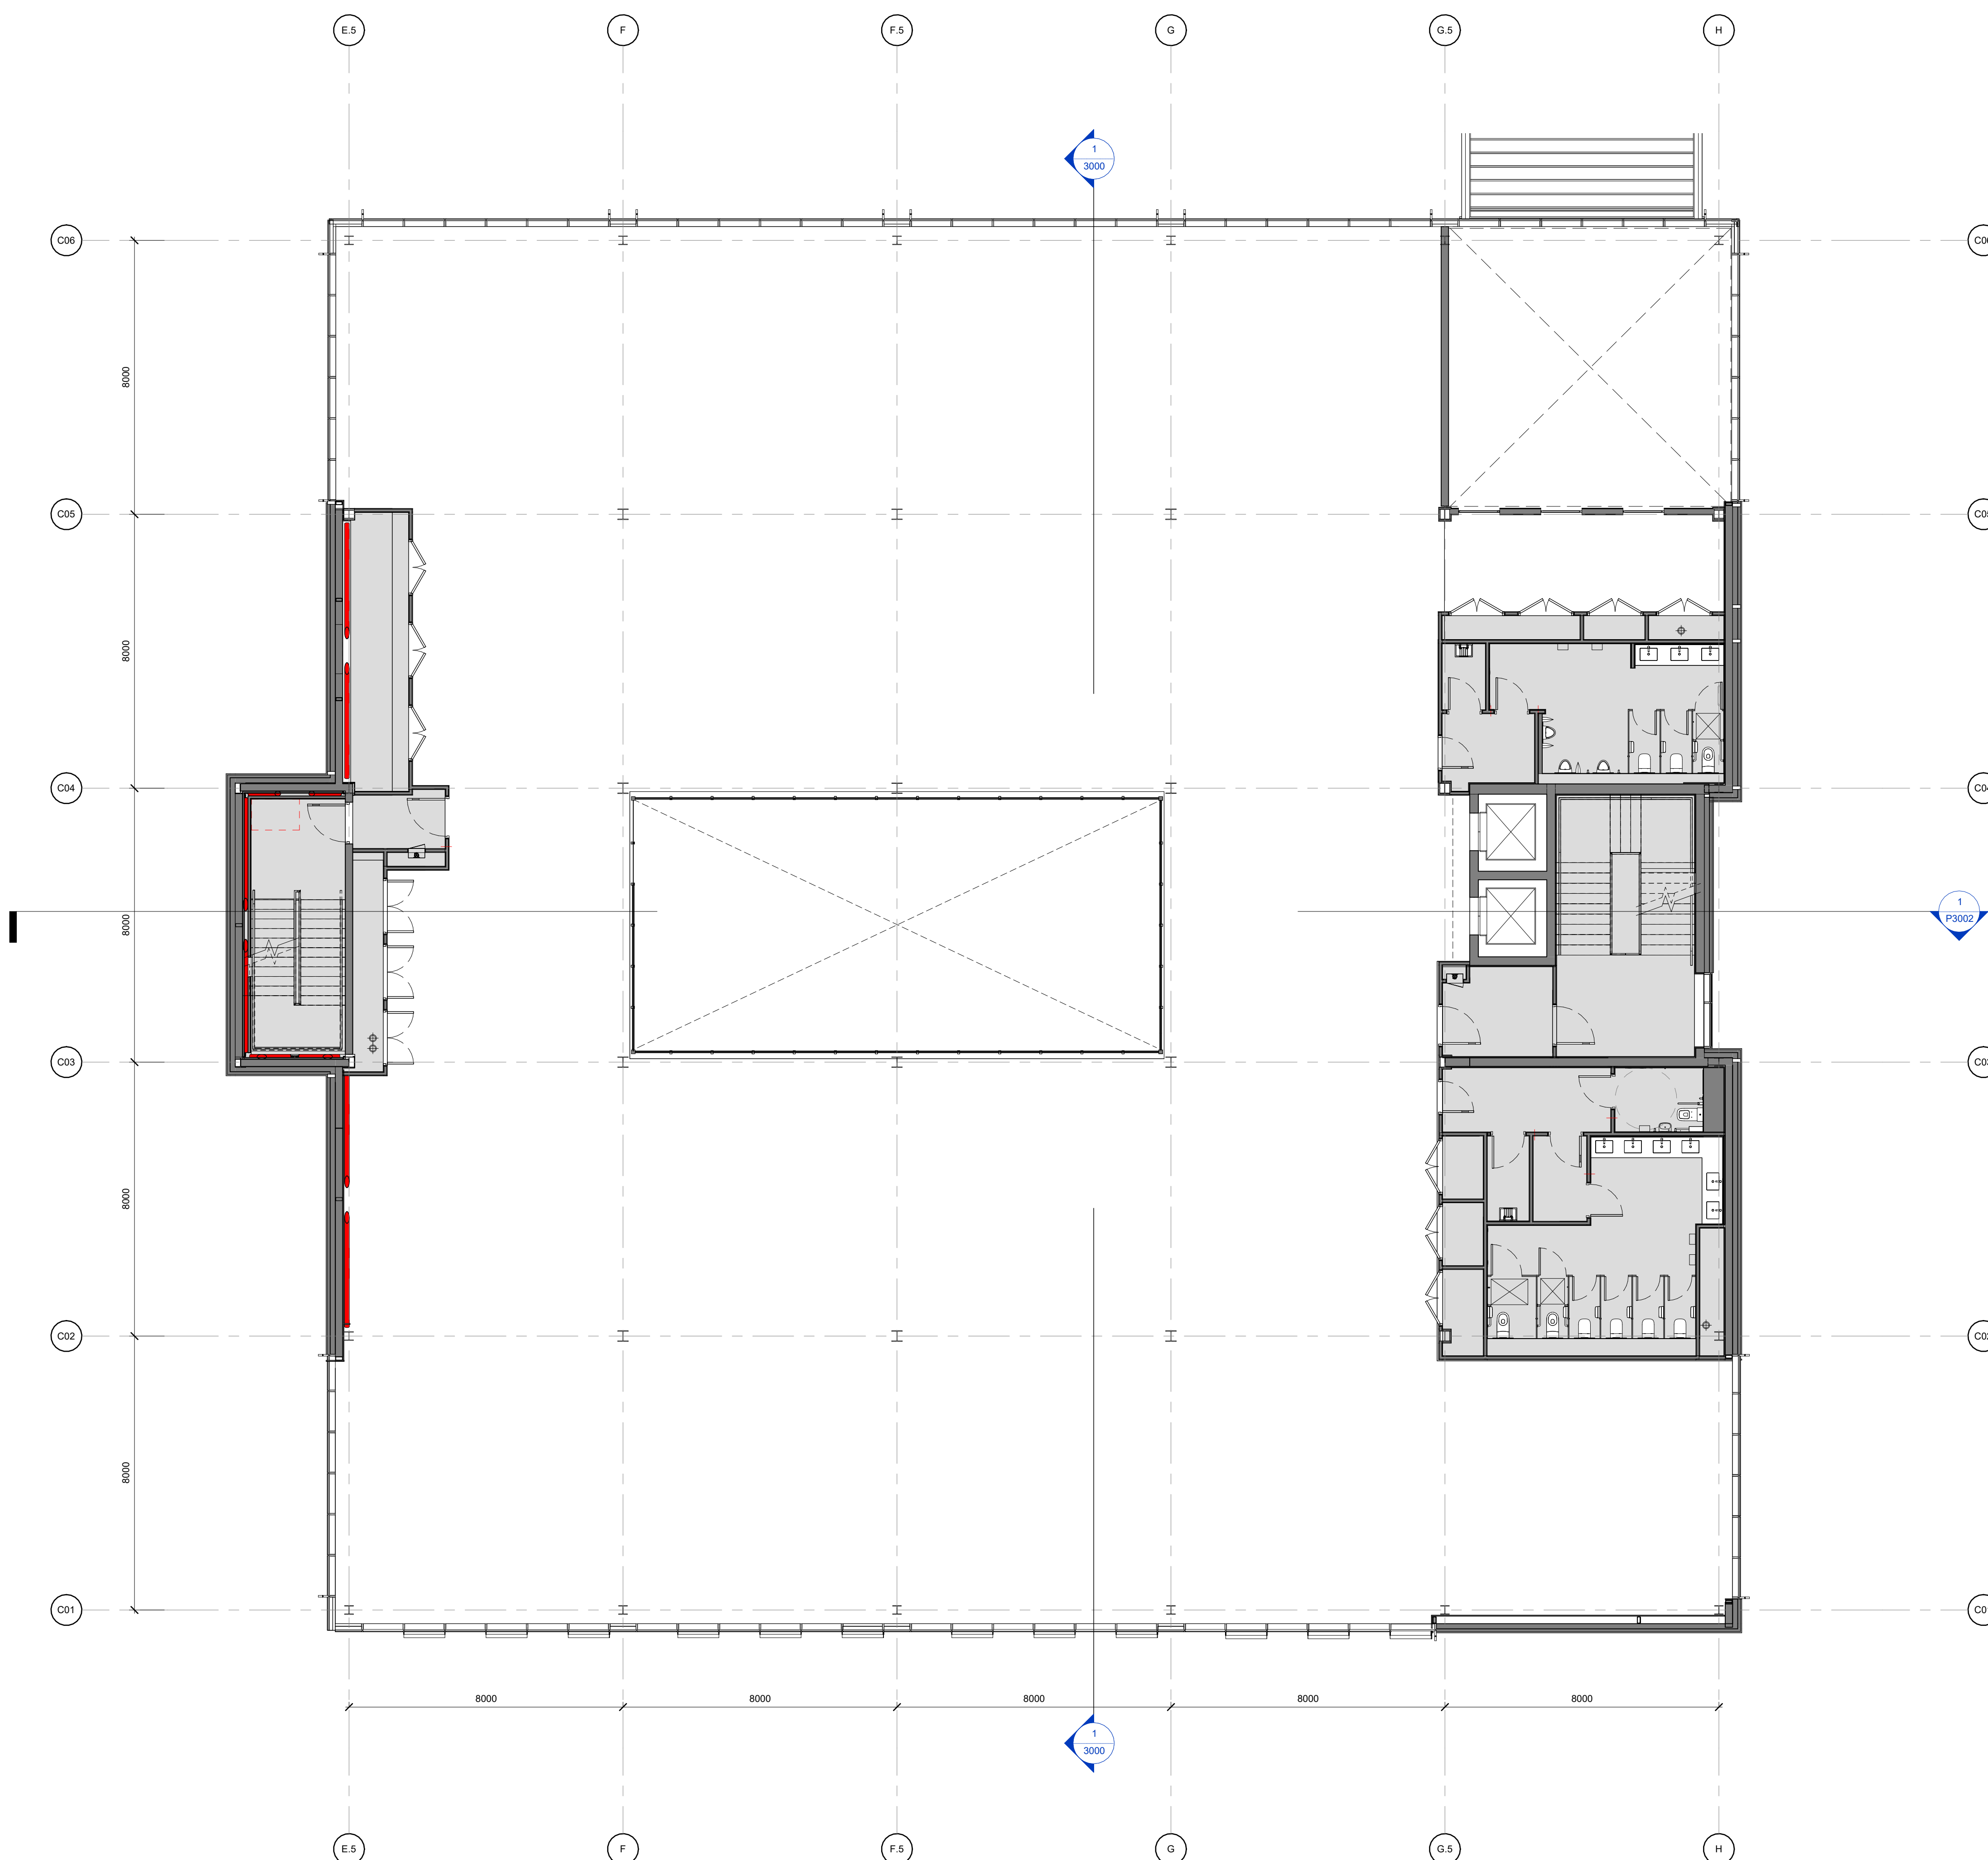

01 - FIRST FLOOR - PROPOSED LAYOUT