

EXISTING SITE BOUNDARY

PROPOSED WORKS

FUTURE DEVELOPMENT

EXISTING BUILDING

STATUS CODE DESCRIPTION

CLIENT Comhairle Cathrach na Gaillimhe
Galway City Council

PROJECT
GALWAY CITY COUNCIL FIT OUT

DRAWING

PLANNING

02 - SECOND FLOOR PROPOSED LAYOUT


PROJECT NUMBER 951176		DATE 17/06/2025
SCALE@ A1: 1: 100		DRAWN/CHECKED: DU/ BOR
STATUS CODE:	DRAWING NUMBER	REVISION
A1	GCC-HJL-BC-02-DR-A-P1012	P01

Henry J Lyons

Architecture + Interiors
henryjlyons.com

+353 1 888 3333
info@henryjlyons.com

51-54 Pearse Street
Dublin D02 KA66

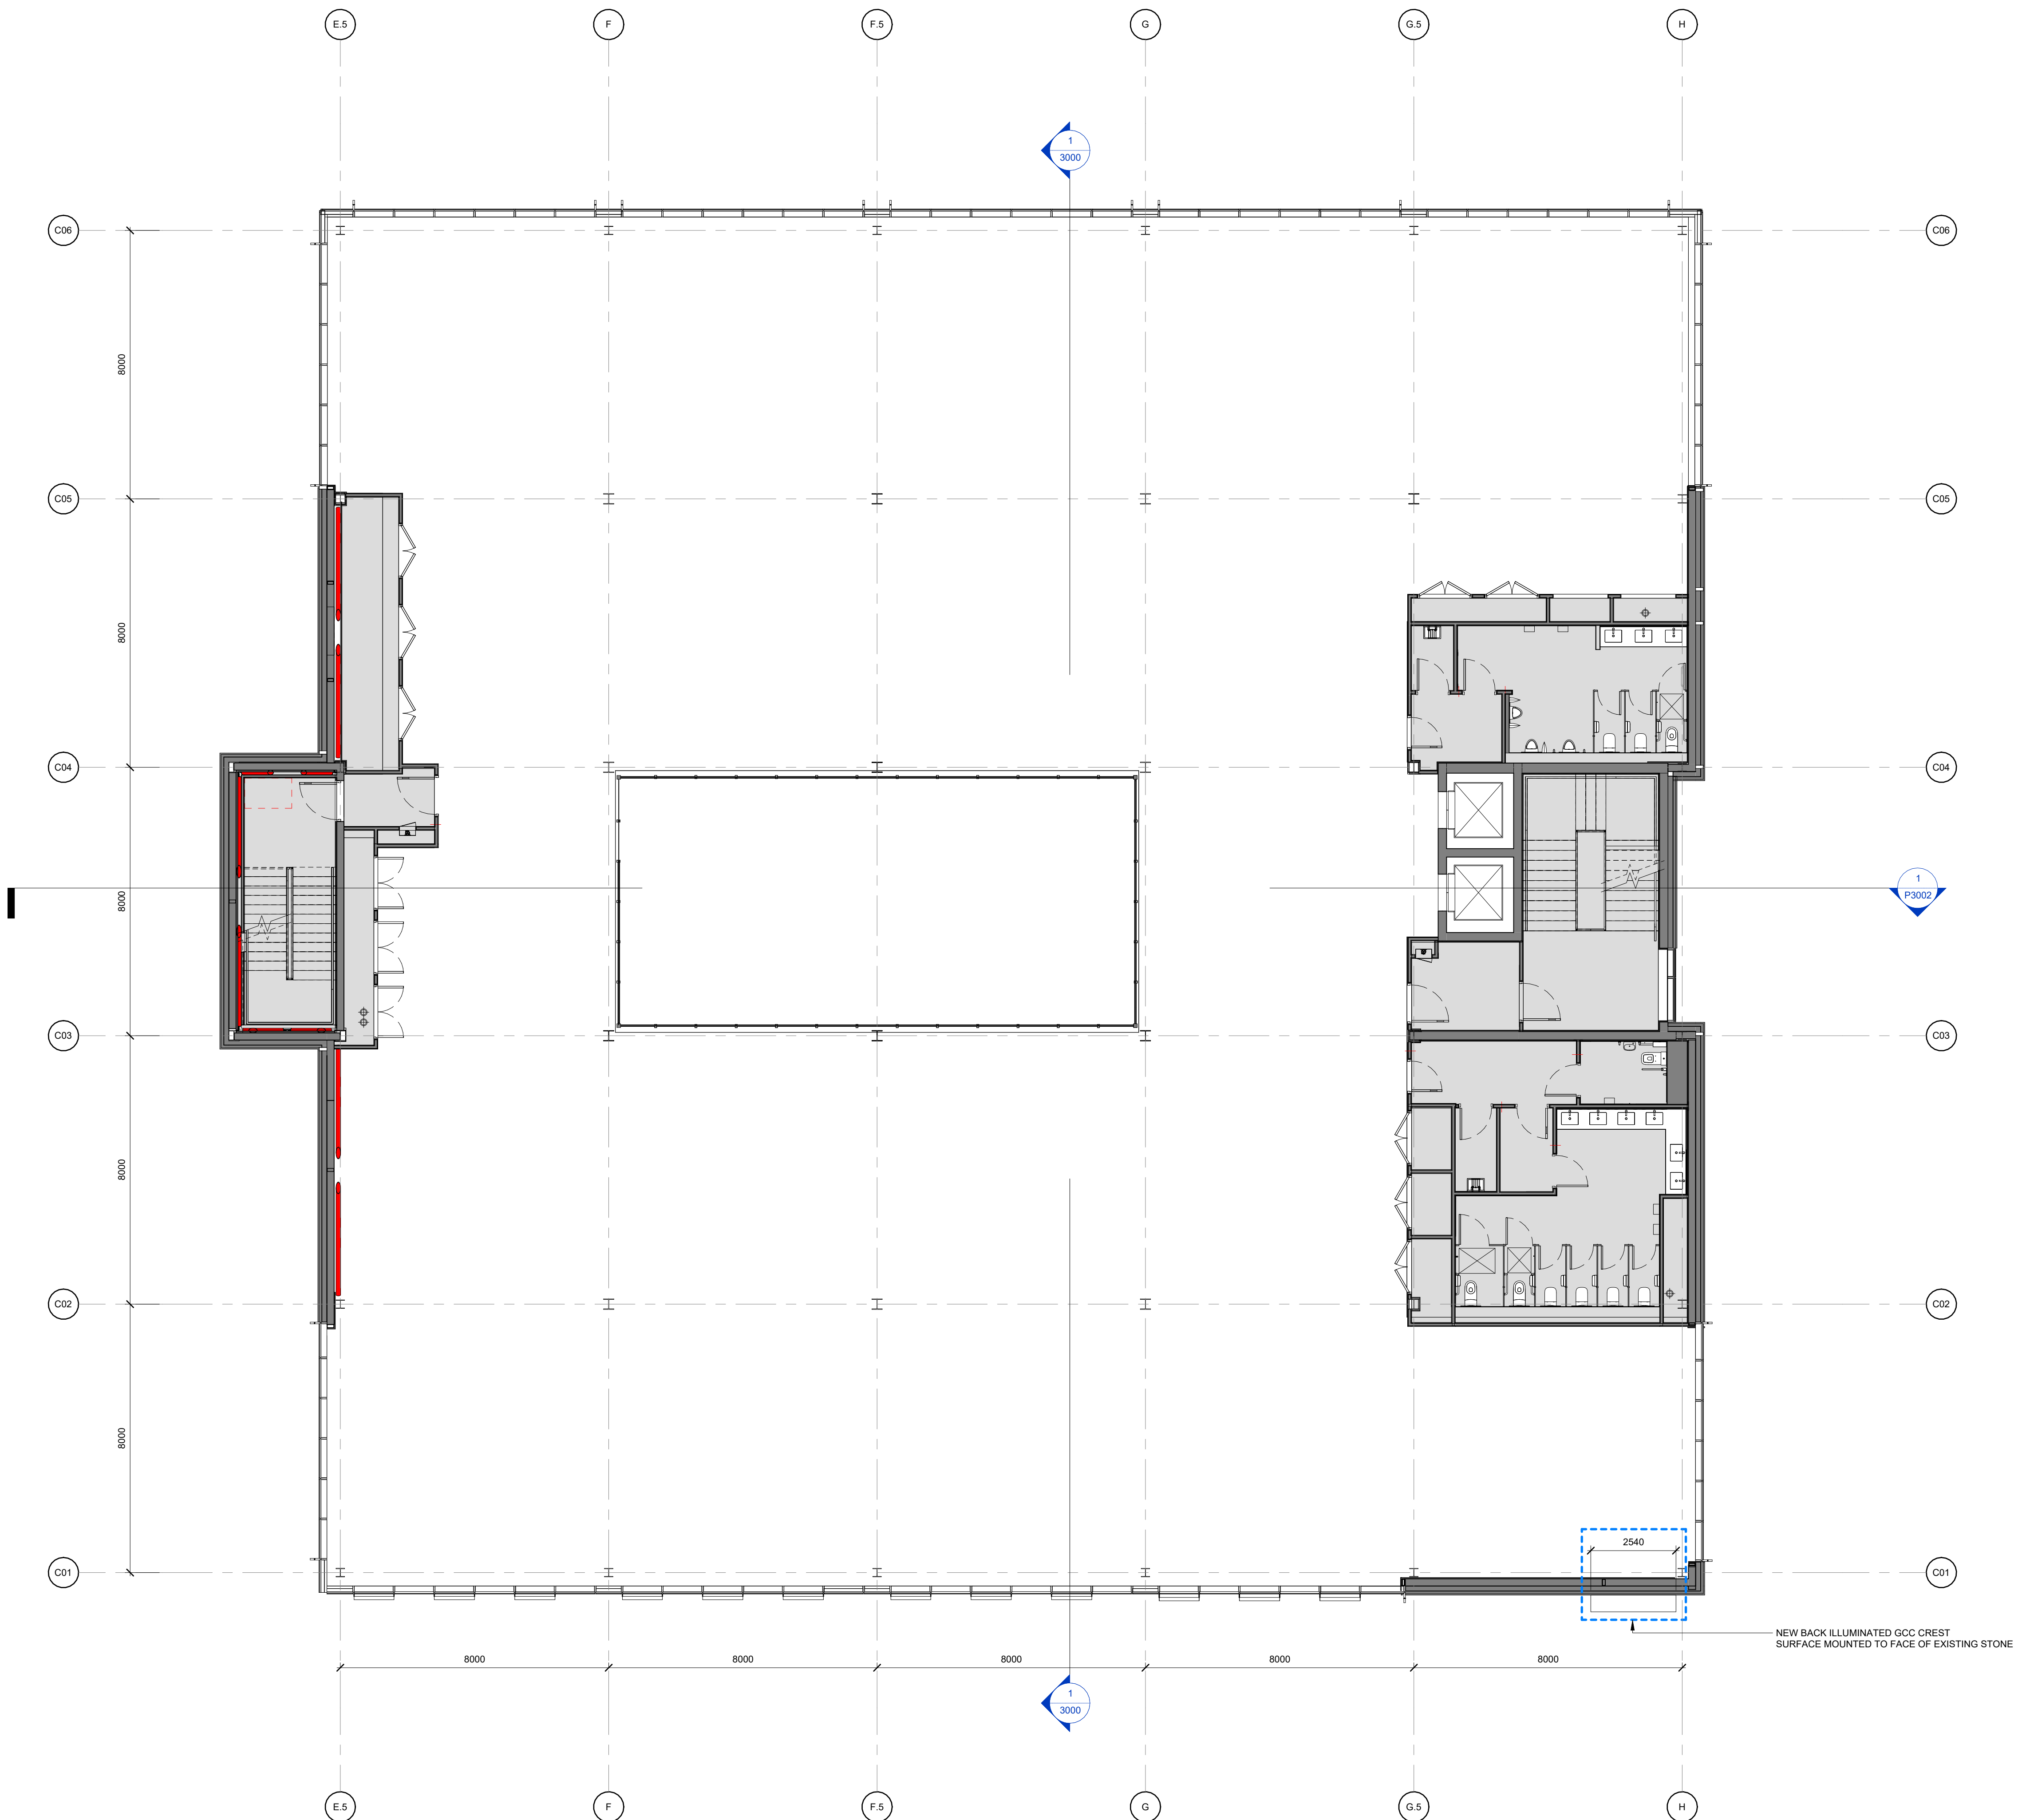

1 **02 - SECOND FLOOR - PROPOSED LAYOUT**
1 : 100