

 EXISTING SITE BOUNDARY  
 PROPOSED WORKS  
 FUTURE DEVELOPMENT  
 EXISTING BUILDING

CLIENT  Comhairle Cathrach na Gaillimhe  
Galway City Council

PROJECT  
**GALWAY CITY COUNCIL FIT OUT**

DRAWING

**PLANNING**


**03 - THIRD FLOOR PROPOSED LAYOUT**

Henry J Lyons

Architecture + Interiors  
henryjlyons.com

+353 1 888 3333  
info@henryjlyons.com

51-54 Pearse Street  
Dublin D02 KA66

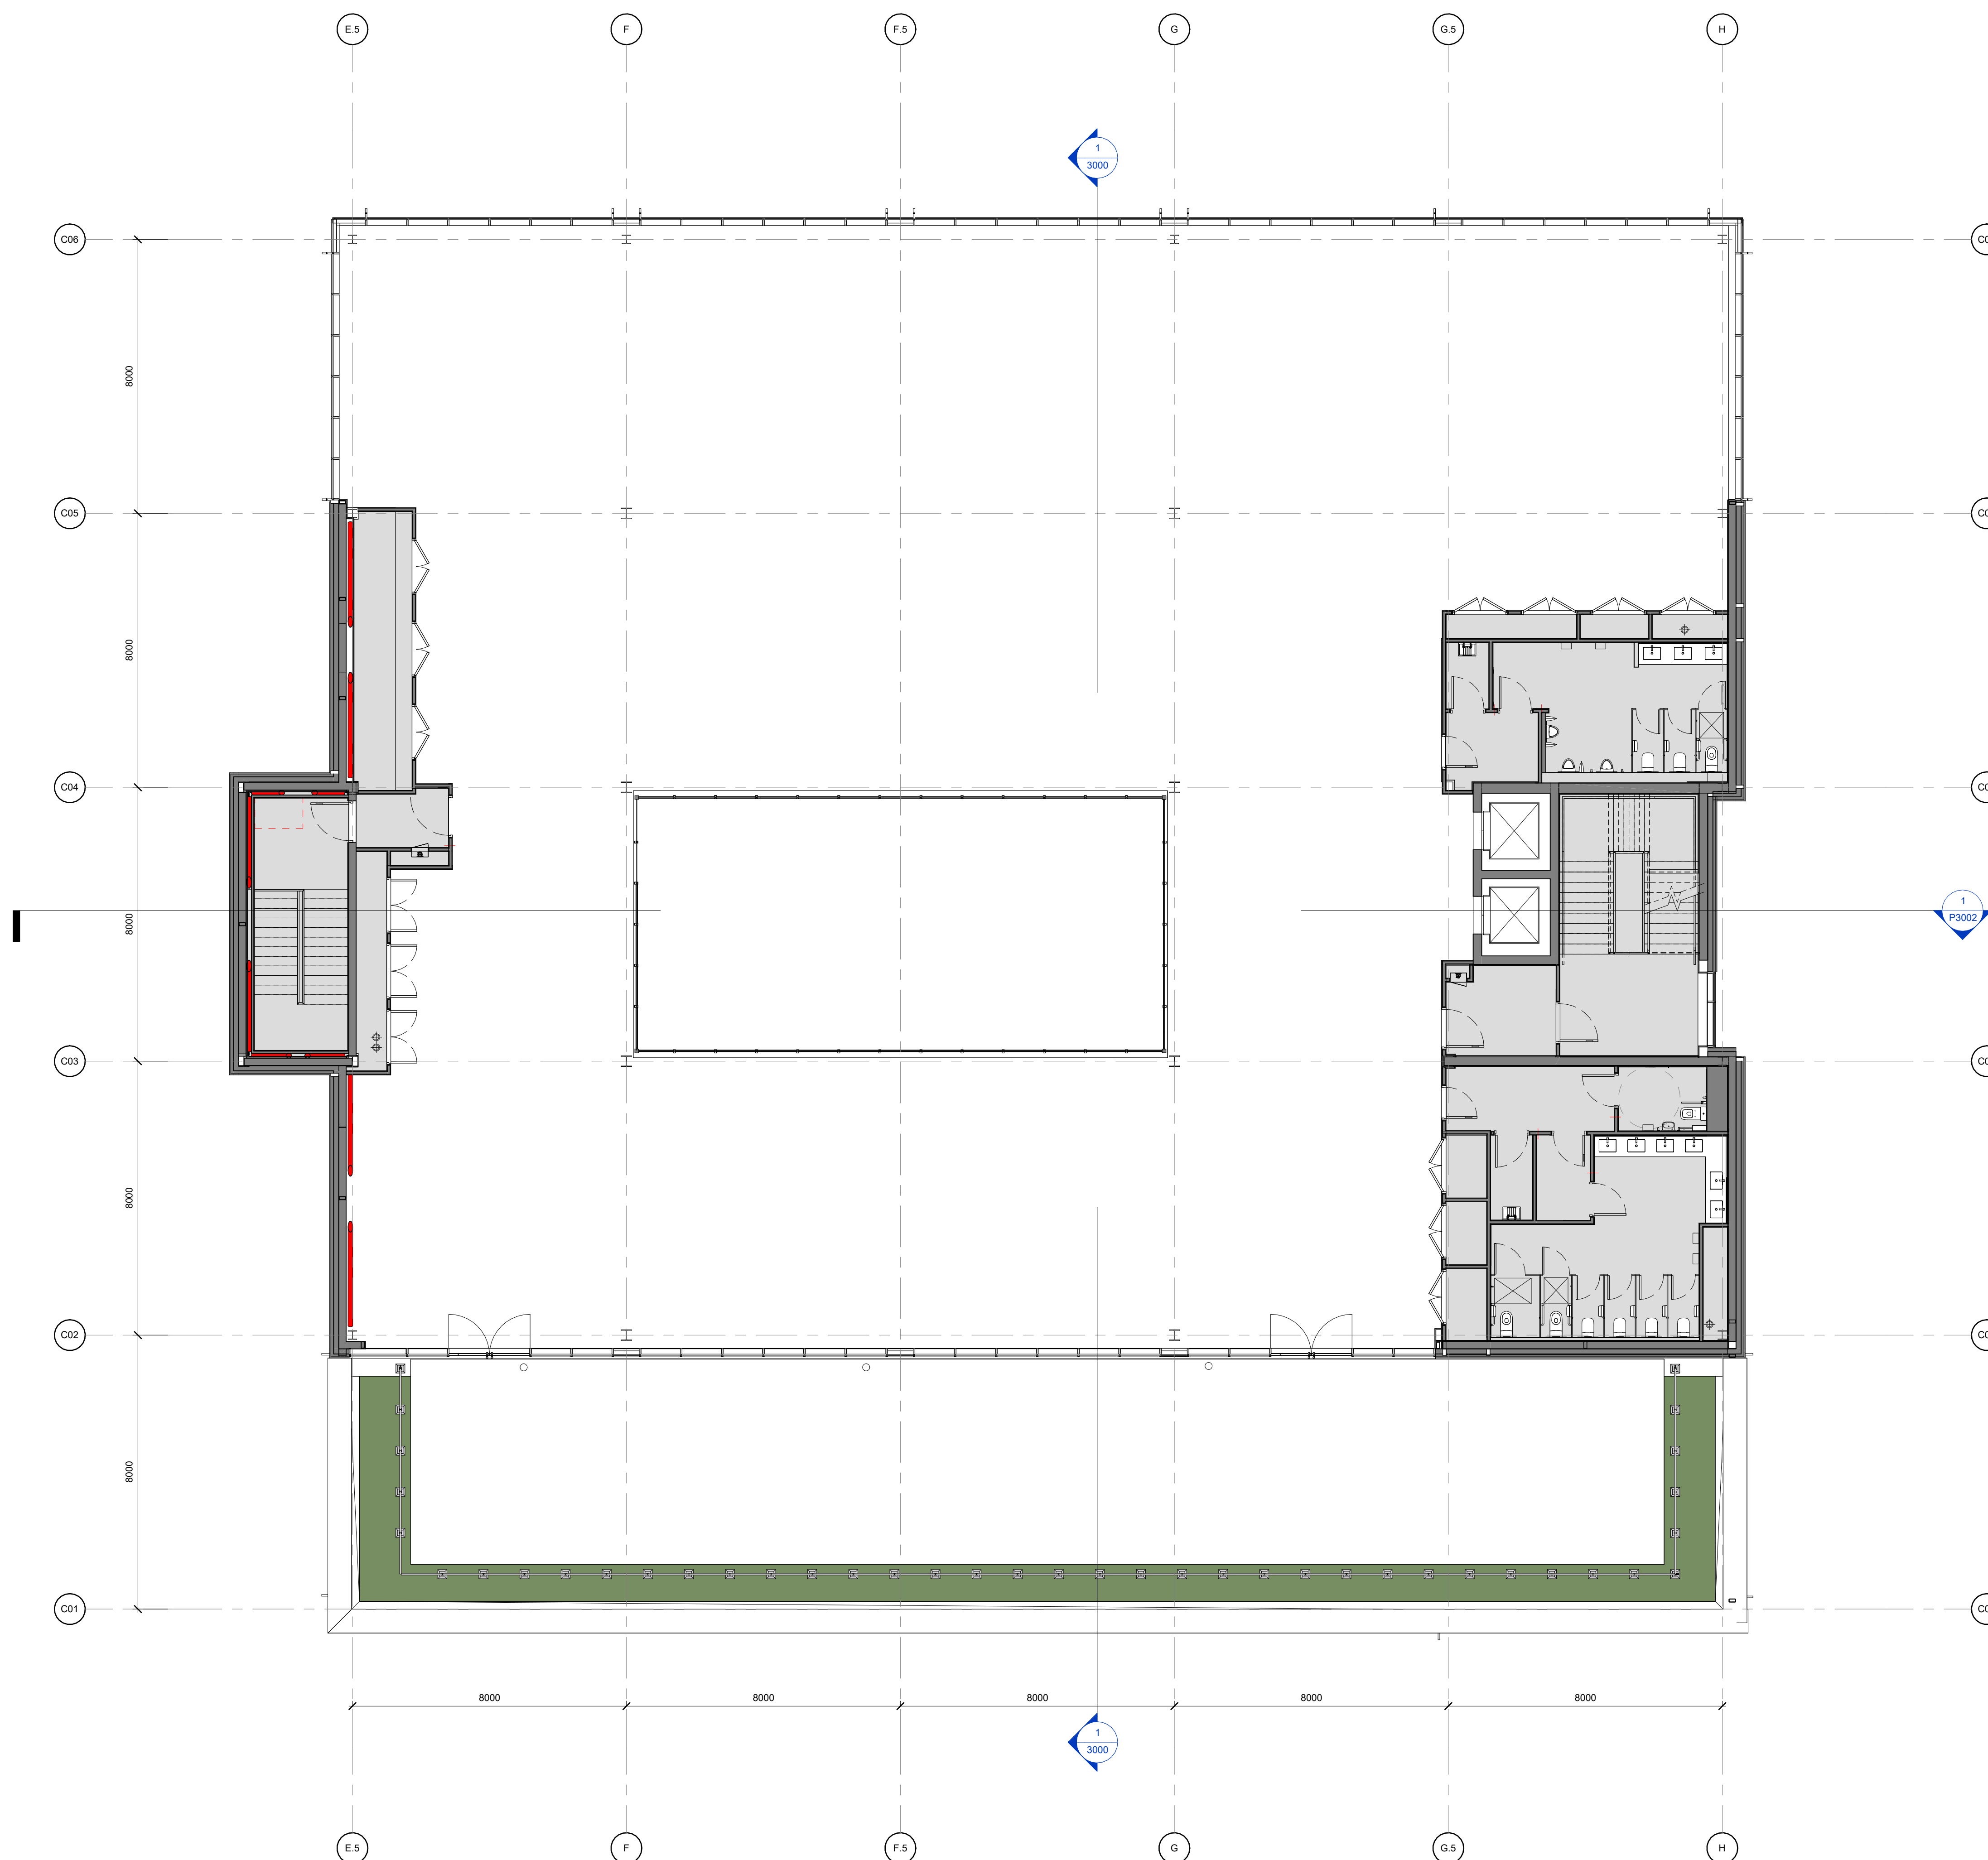

### 03 - THIRD FLOOR - PROPOSED LAYOUT