


PLANNING APPLICATION WORKS

EXTENT OF WORKS TO EXISTING BUILDING

EXTENT OF WORKS TO EXISTING LANDSCAPING

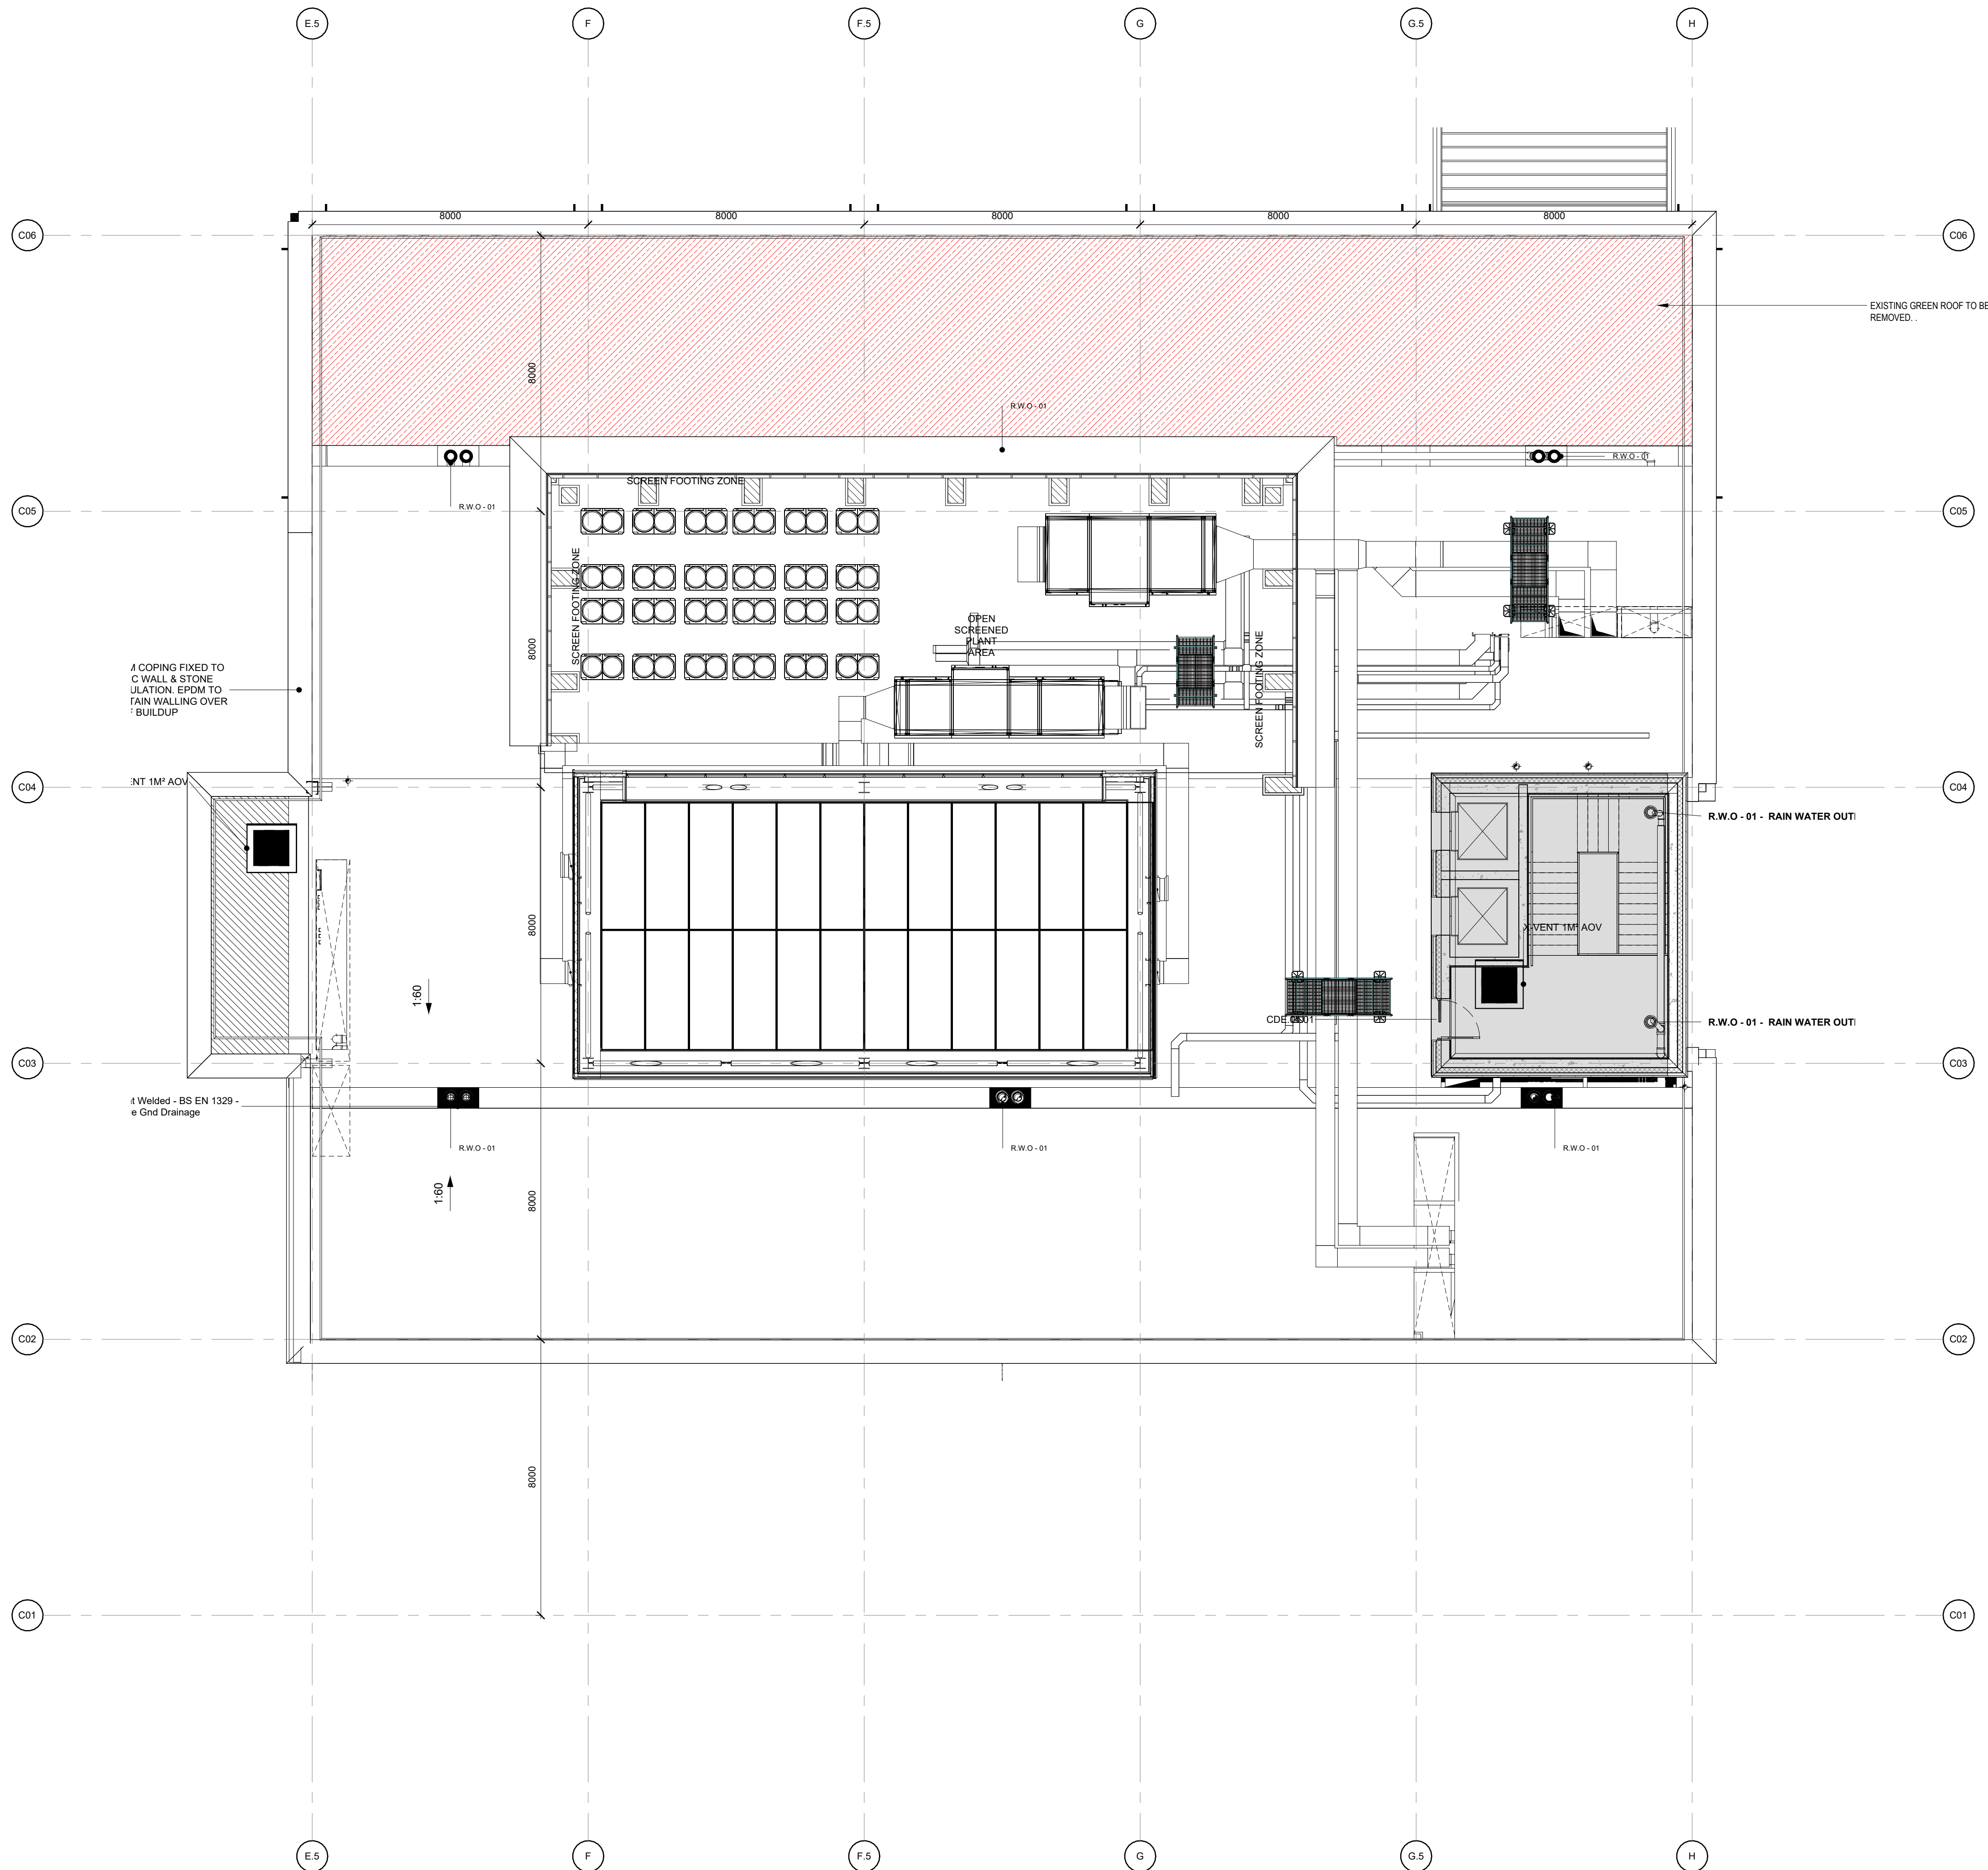

REV	DATE	DESCRIPTION	BOR	DL
P01	17/06/2025	ISSUED FOR PLANNING APPLICATION	BOR	DL

STATUS CODE DESCRIPTION

PLANNING APPLICATION

CLIENT **Comhairle Cathrach na Gaillimhe**
Galway City Council

PROJECT **GALWAY CITY COUNCIL FIT OUT**

DRAWING
PLANNING
RF - ROOF LEVEL EXISTING LAYOUT

PROJECT NUMBER 951176 DATE 17/06/2025
SCALE@ A1: 1:100 DRAWN/CHECKED: DL/BOR

STATUS CODE: A1 DRAWING NUMBER GCC-HJL-BC-04-DR-A-P0514 REVISION P01

Henry J Lyons
Architecture + Interiors
henryjlyons.com
+353 1 888 3333
info@henryjlyons.com
51-54 Pearse Street
Dublin D02 KA66