

PLANNING APPLICATION

- EXISTING SITE BOUNDARY
--- PROPOSED WORKS
--- FUTURE DEVELOPMENT
--- EXISTING BUILDING

P01	17/06/2025	ISSUED FOR PLANNING APPLICATION	BOR	DL	
REV	DATE	DESCRIPTION	CKH	DRN	

STATUS CODE DESCRIPTION
PLANNING APPLICATION

CLIENT  Comhairle Cathrach na Gaillimhe
Galway City Council


PROJECT
GALWAY CITY COUNCIL FIT OUT

DRAWING
PLANNING
RF - ROOF LEVEL PROPOSED LAYOUT

PROJECT NUMBER 951176	DATE 17/06/2025
SCALE@ A1: 1: 100	DRAWN/CHECKED: DL/ BOR
STATUS CODE: A1	DRAWING NUMBER GCC-HJL-BC-04-DR-A-P1014
	REVISION P01

Henry J Lyons

Architecture + Interiors
henryjlyons.com
+353 1 888 3333
info@henryjlyons.com
51-54 Pearse Street
Dublin D02 KA66

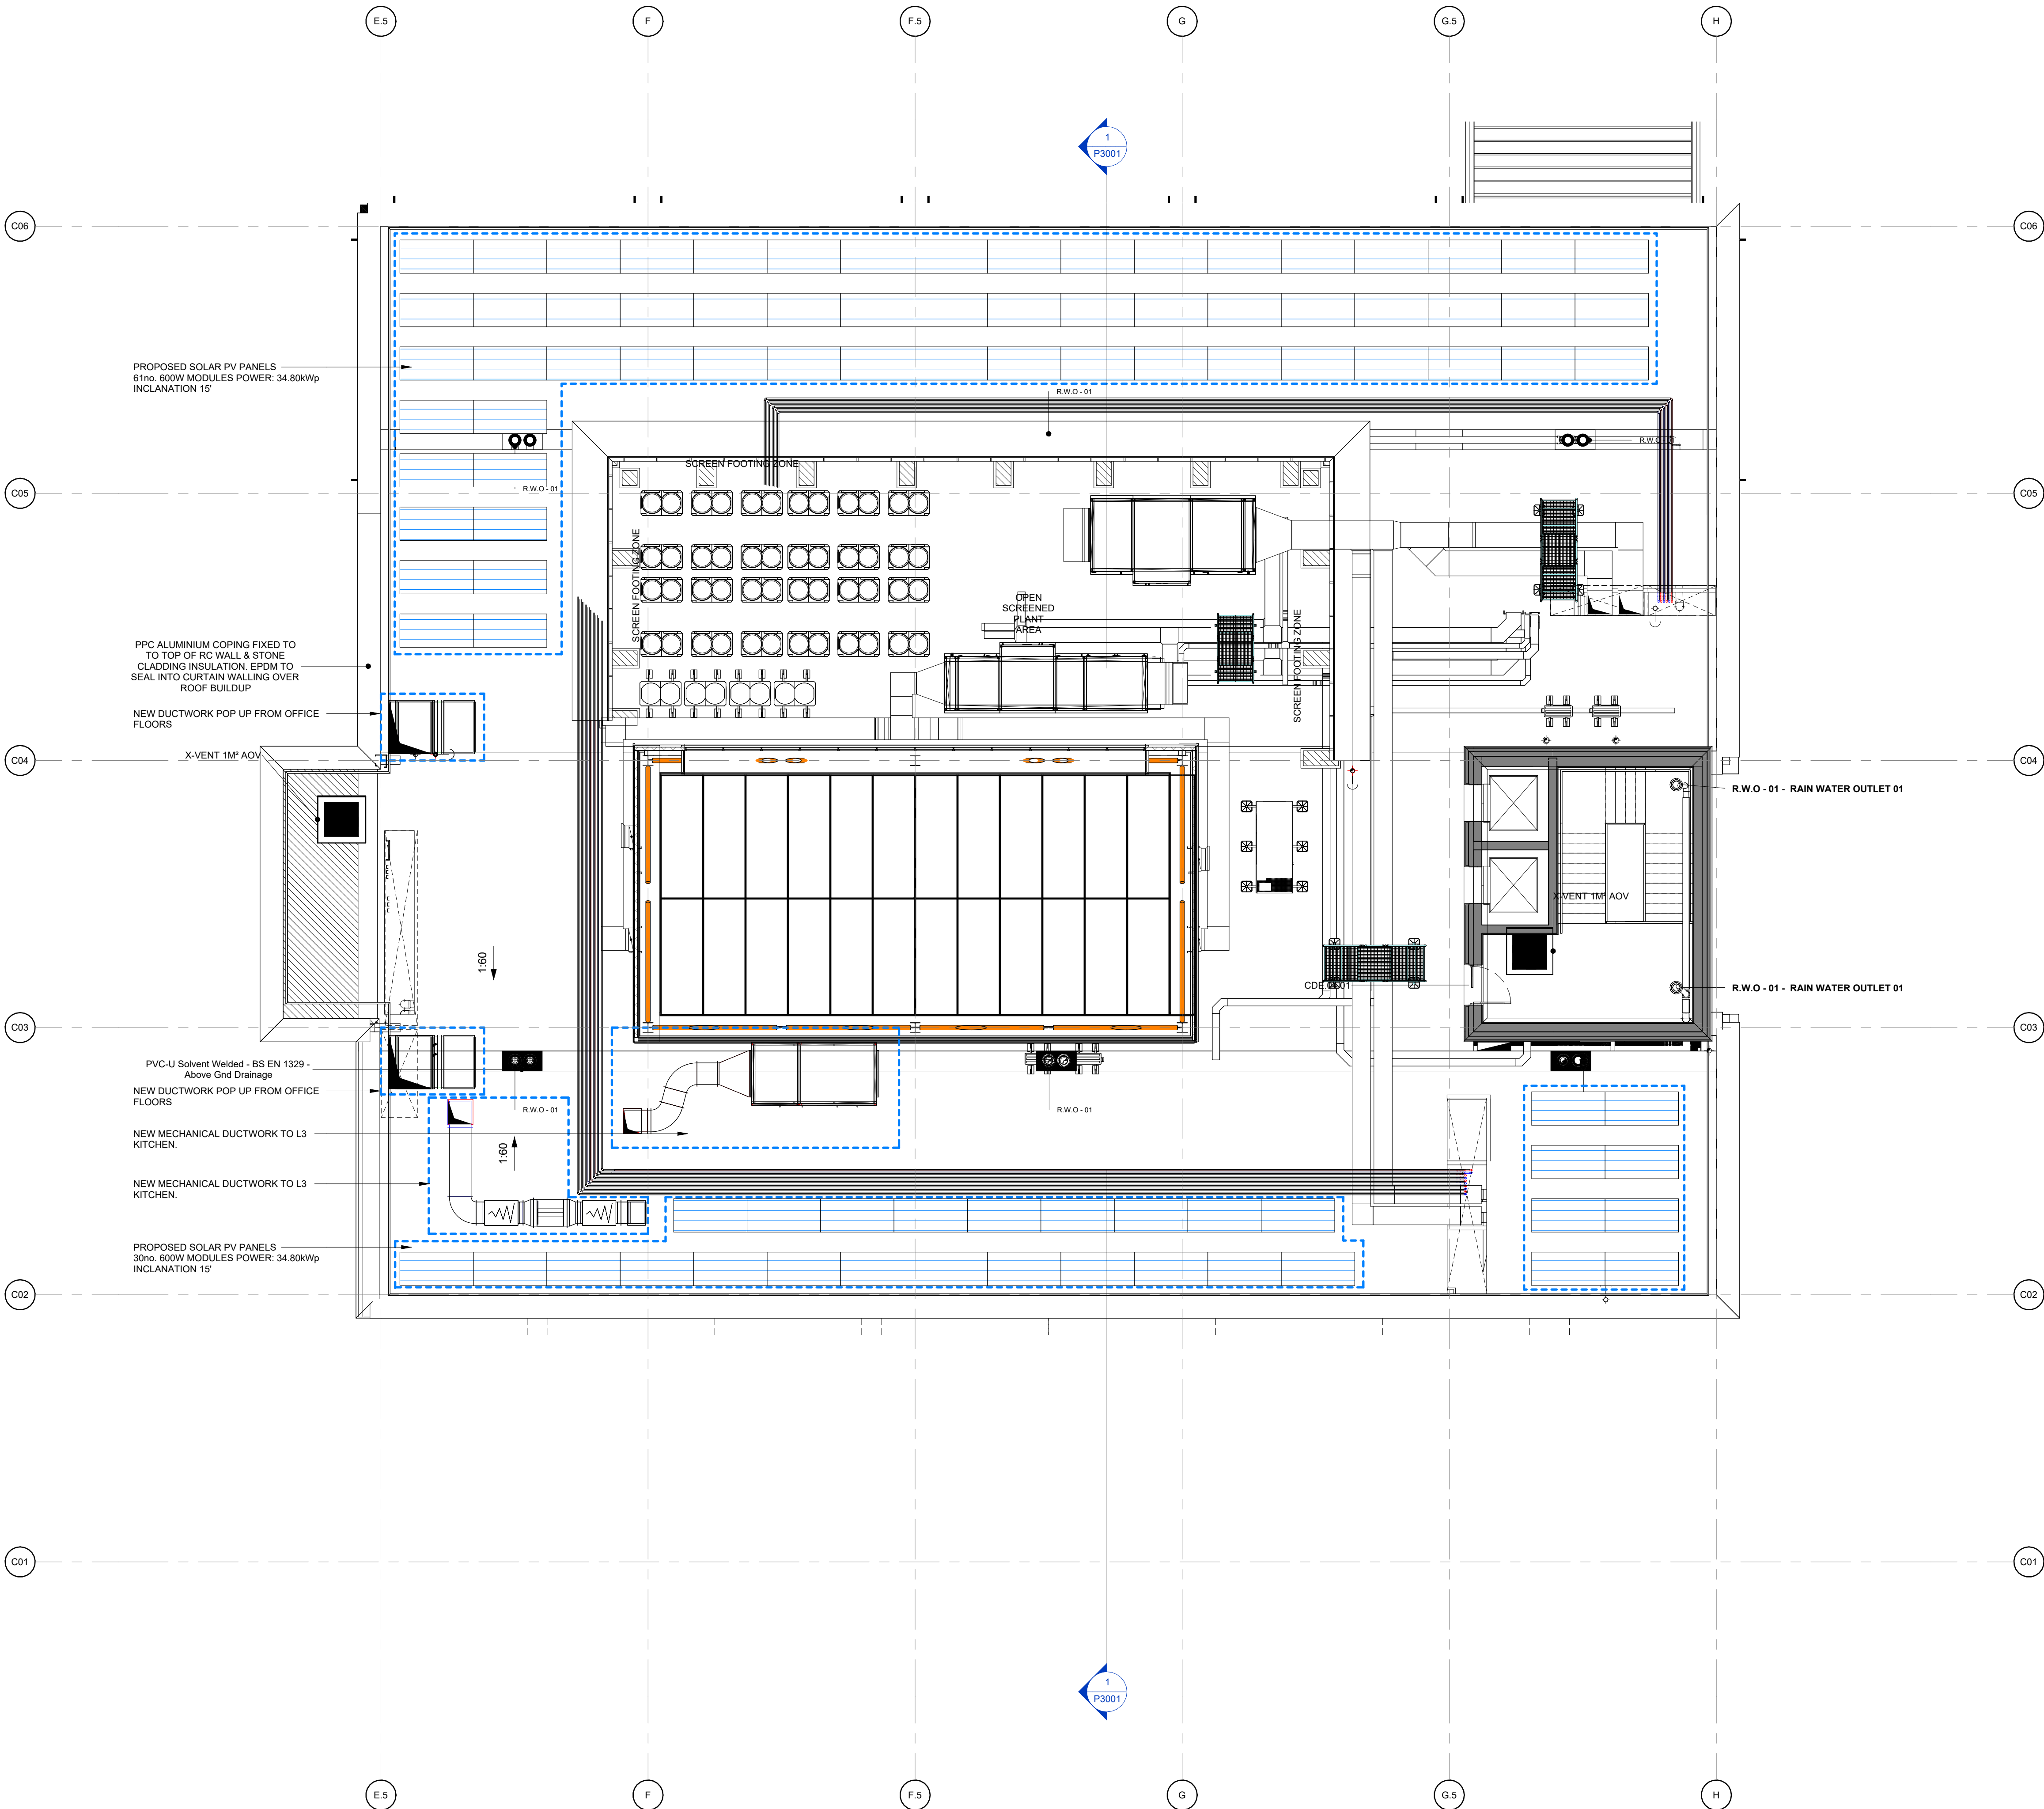

1 RF - ROOF LEVEL - PROPOSED LAYOUT
1 : 100