


PLANNING APPLICATION

- EXISTING SITE BOUNDARY
- PROPOSED WORKS
- FUTURE DEVELOPMENT
- EXISTING BUILDING

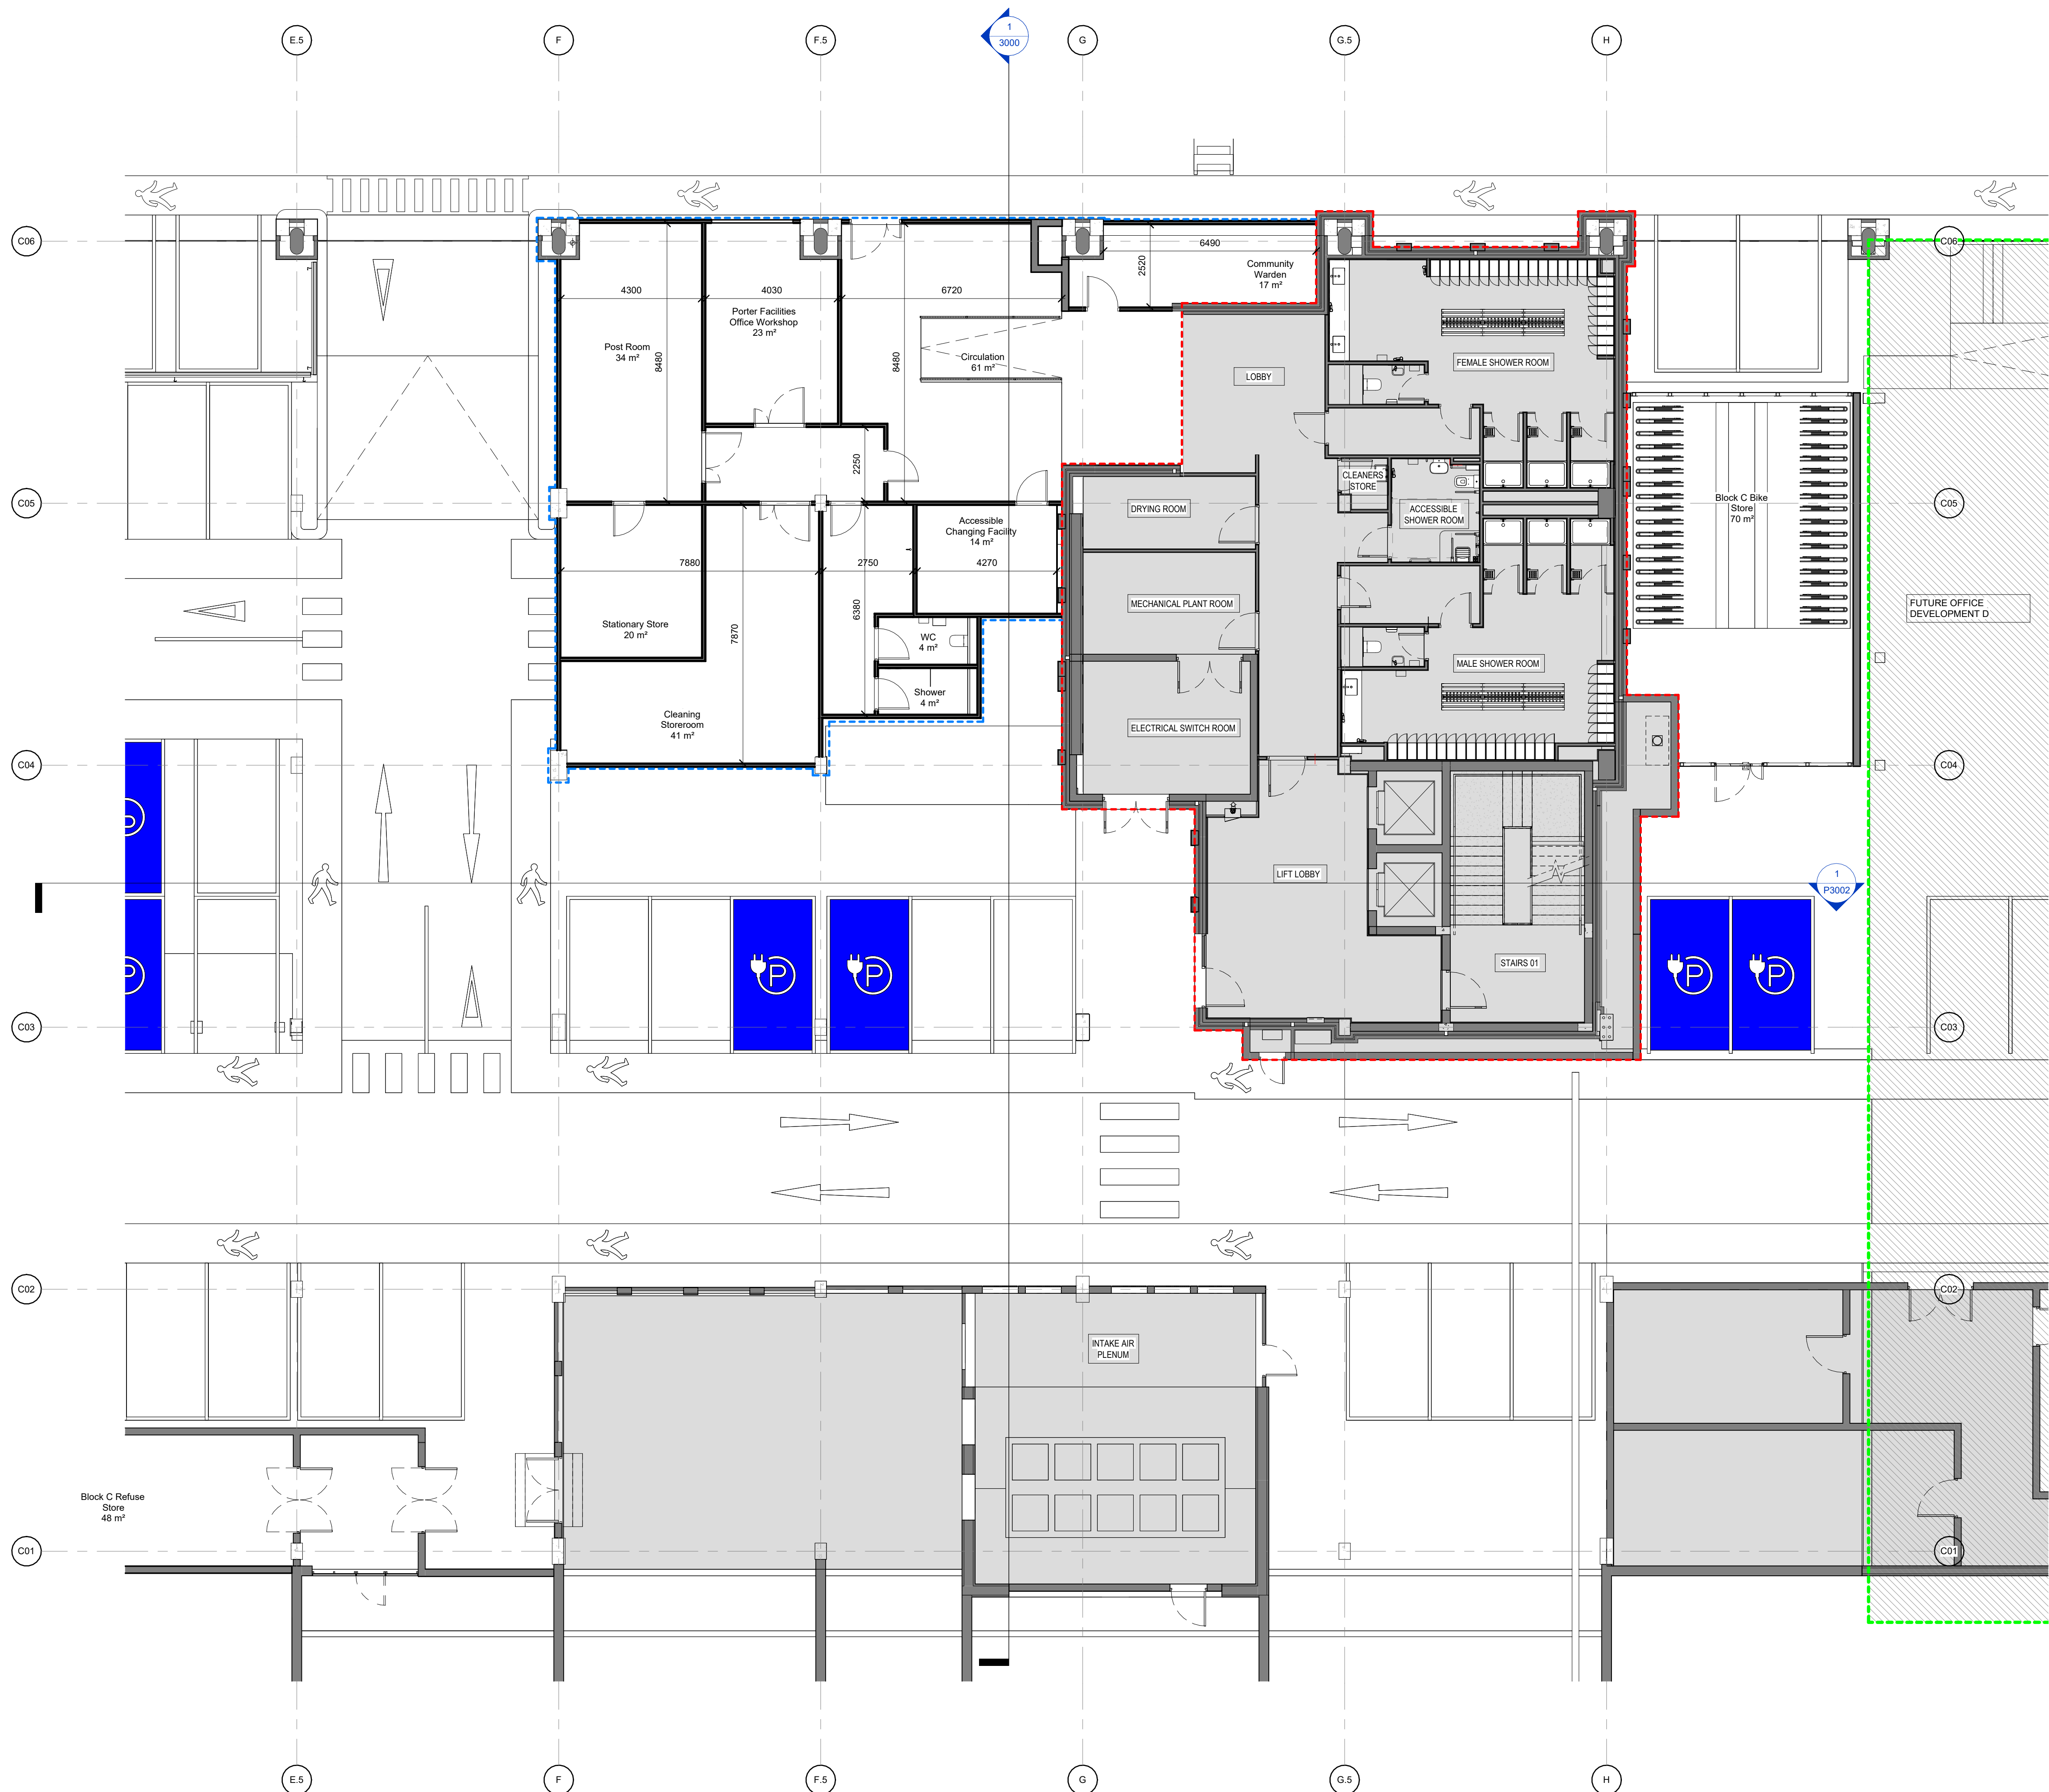

B1 - BASEMENT 1 - PROPOSED LAYOUT

1:100

REV	DATE	DESCRIPTION	BOR	DL
P01	17/06/2025	ISSUED FOR PLANNING APPLICATION	BOR	DL

STATUS CODE DESCRIPTION

PLANNING APPLICATION

CLIENT
Comhairle Cathrach na Gaillimhe
Galway City Council

PROJECT
GALWAY CITY COUNCIL FIT OUT

DRAWING
PLANNING
B1 - BASEMENT -1 PROPOSED LAYOUT

PROJECT NUMBER
951176
SCALE@ A1:
1:100
DRAWN/CHECKED:
DL/BOR

STATUS CODE: A1
DRAWING NUMBER
GCC-HJL-BC-B1-DR-A-P1009
REVISION
P01

Henry J Lyons

Architecture + Interiors
henryjlyons.com
+353 1 888 3333
info@henryjlyons.com
51-54 Pearse Street
Dublin D02 KA66