

EXISTING SITE BOUNDARY

PROPOSED WORKS

FUTURE DEVELOPMENT

EXISTING BUILDING

[illegible]

CLIENT Comhairle Cathrach na Gaillimhe
Galway City Council

PROJECT
GALWAY CITY COUNCIL FIT OUT


DRAWING

PLANNING

B2 - BASEMENT -2 EXISTING LAYOUT

PROJECT NUMBER 951176	DATE 17/06/2025
SCALE@ A1: 1 : 100	DRAWN/CHECKED: DL/ BOR
STATUS CODE:	REVISION
A1	P01
GCC-HJL-BC-B2-DR-A-P0508	

Henry J Lyons

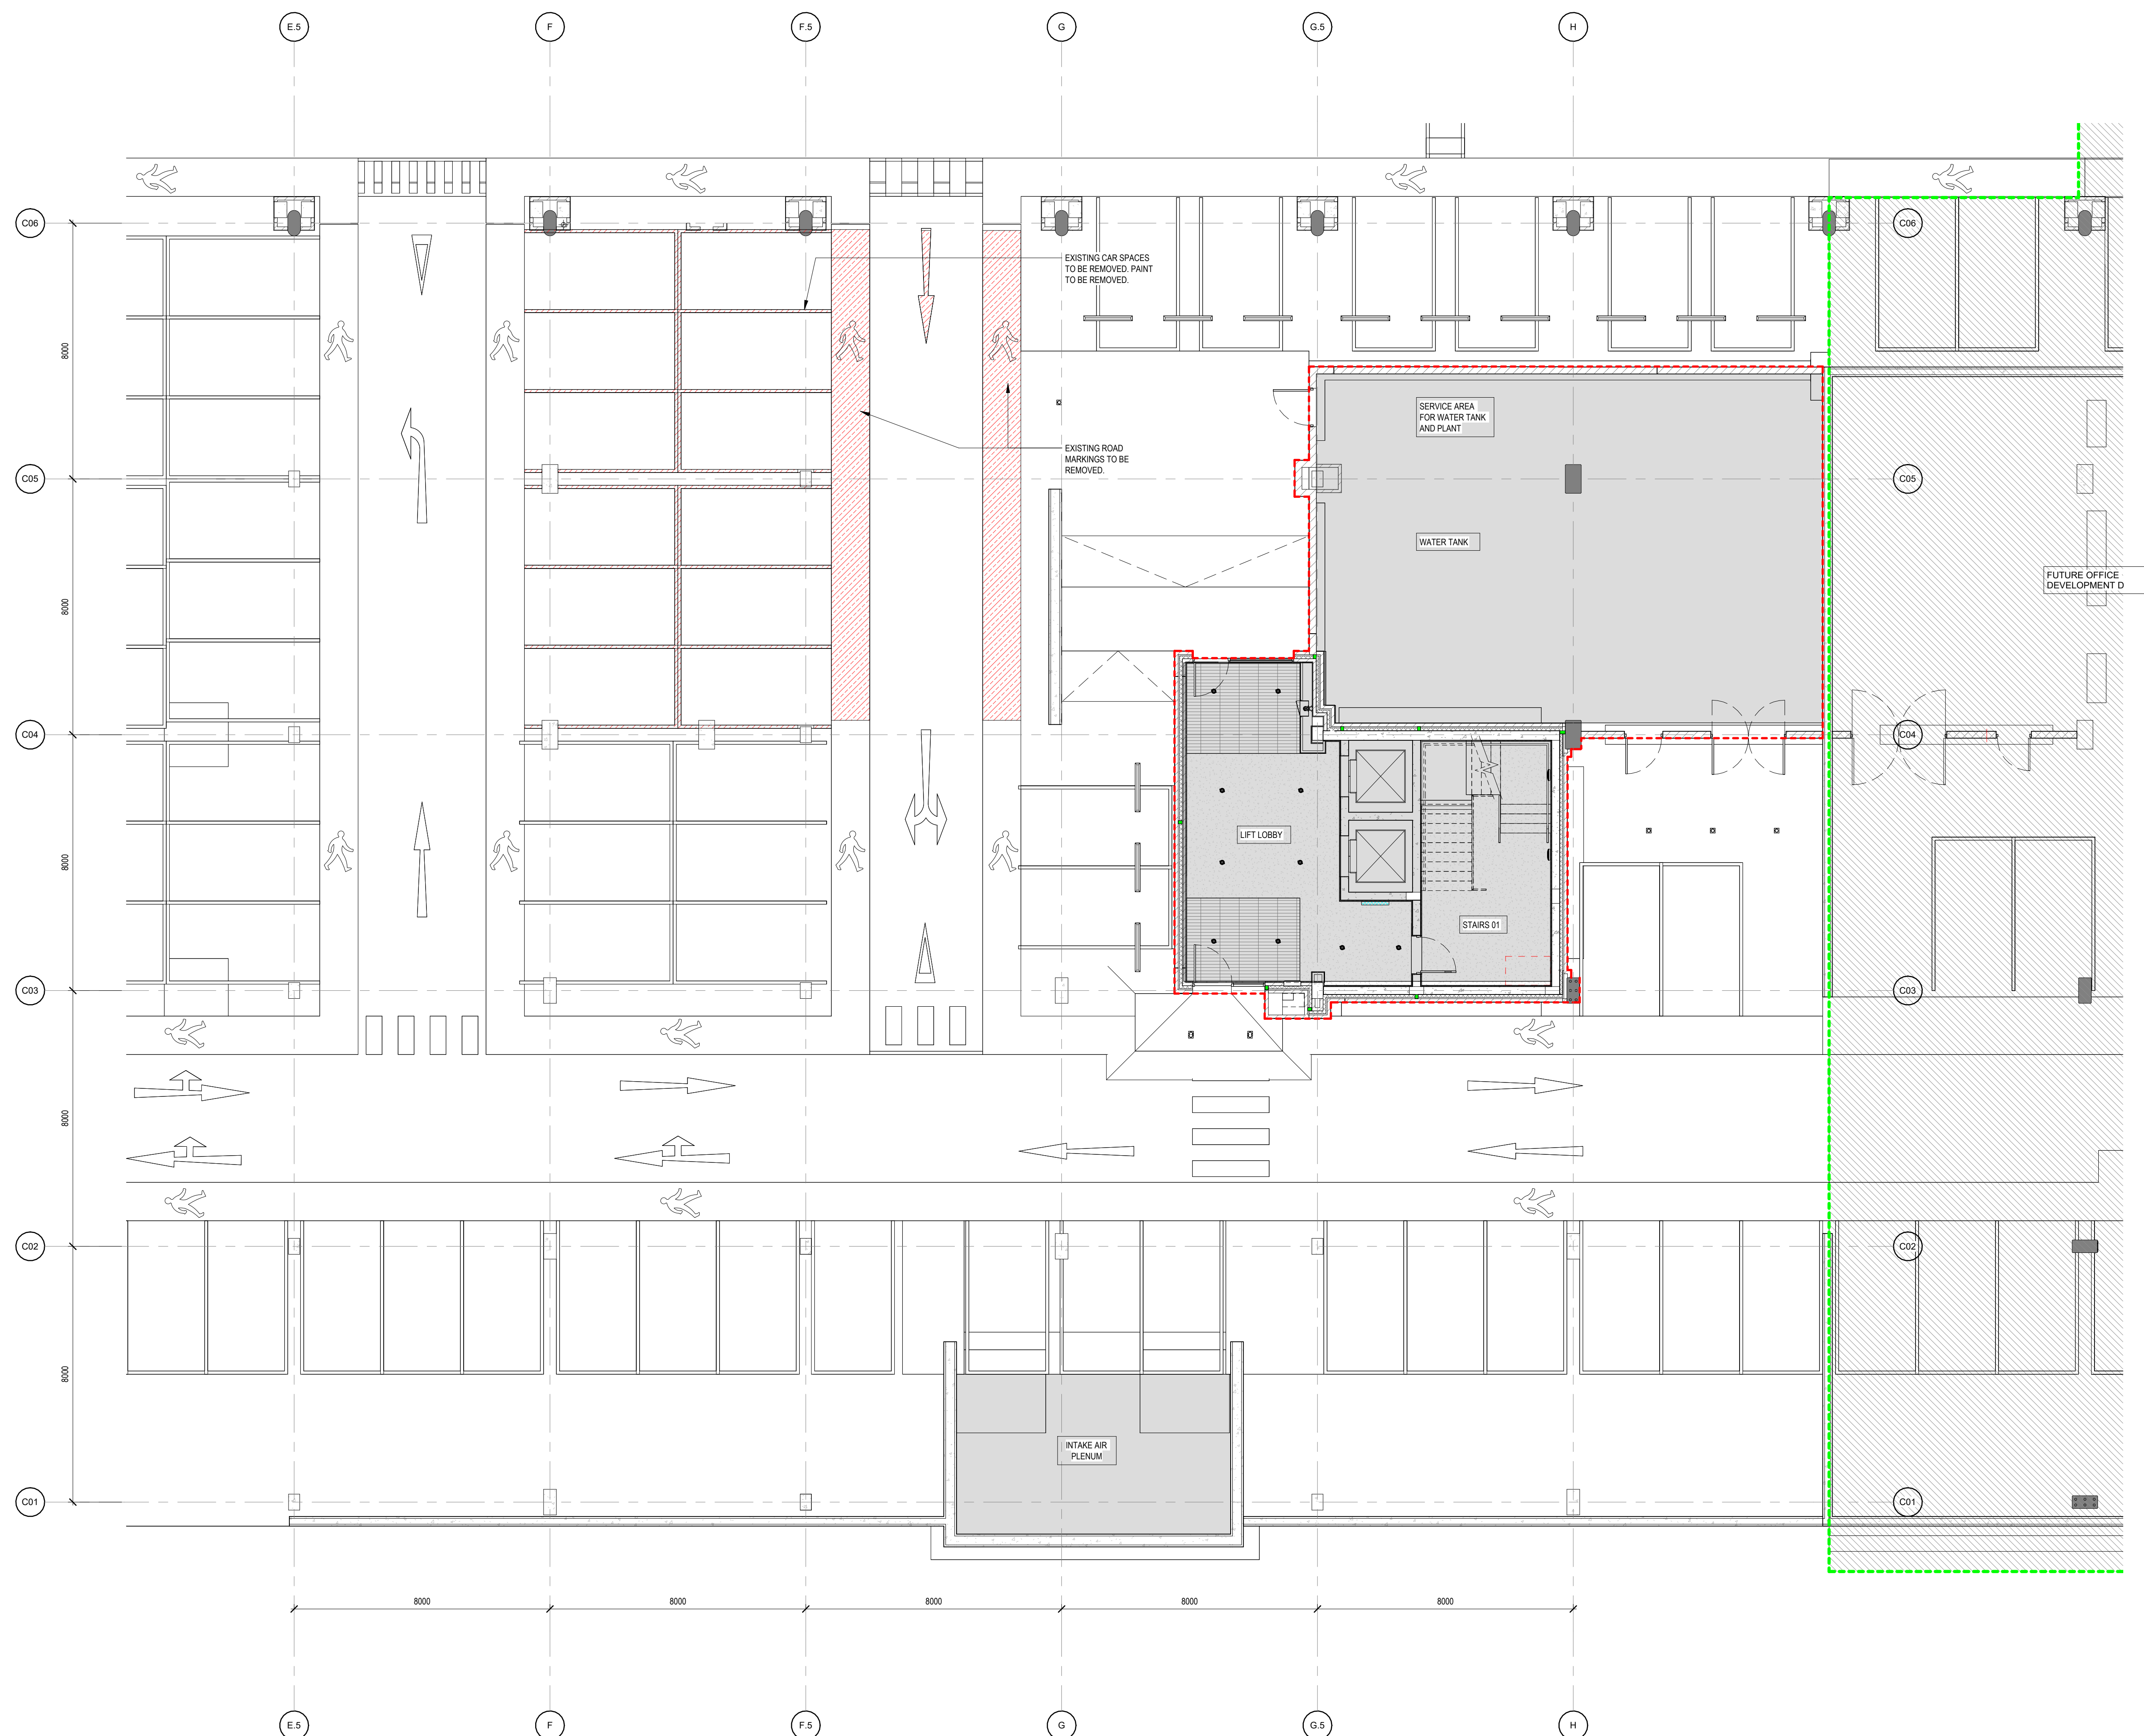

1 **B2 - BASEMENT 2 - EXISTING LAYOUT**
1 : 100