



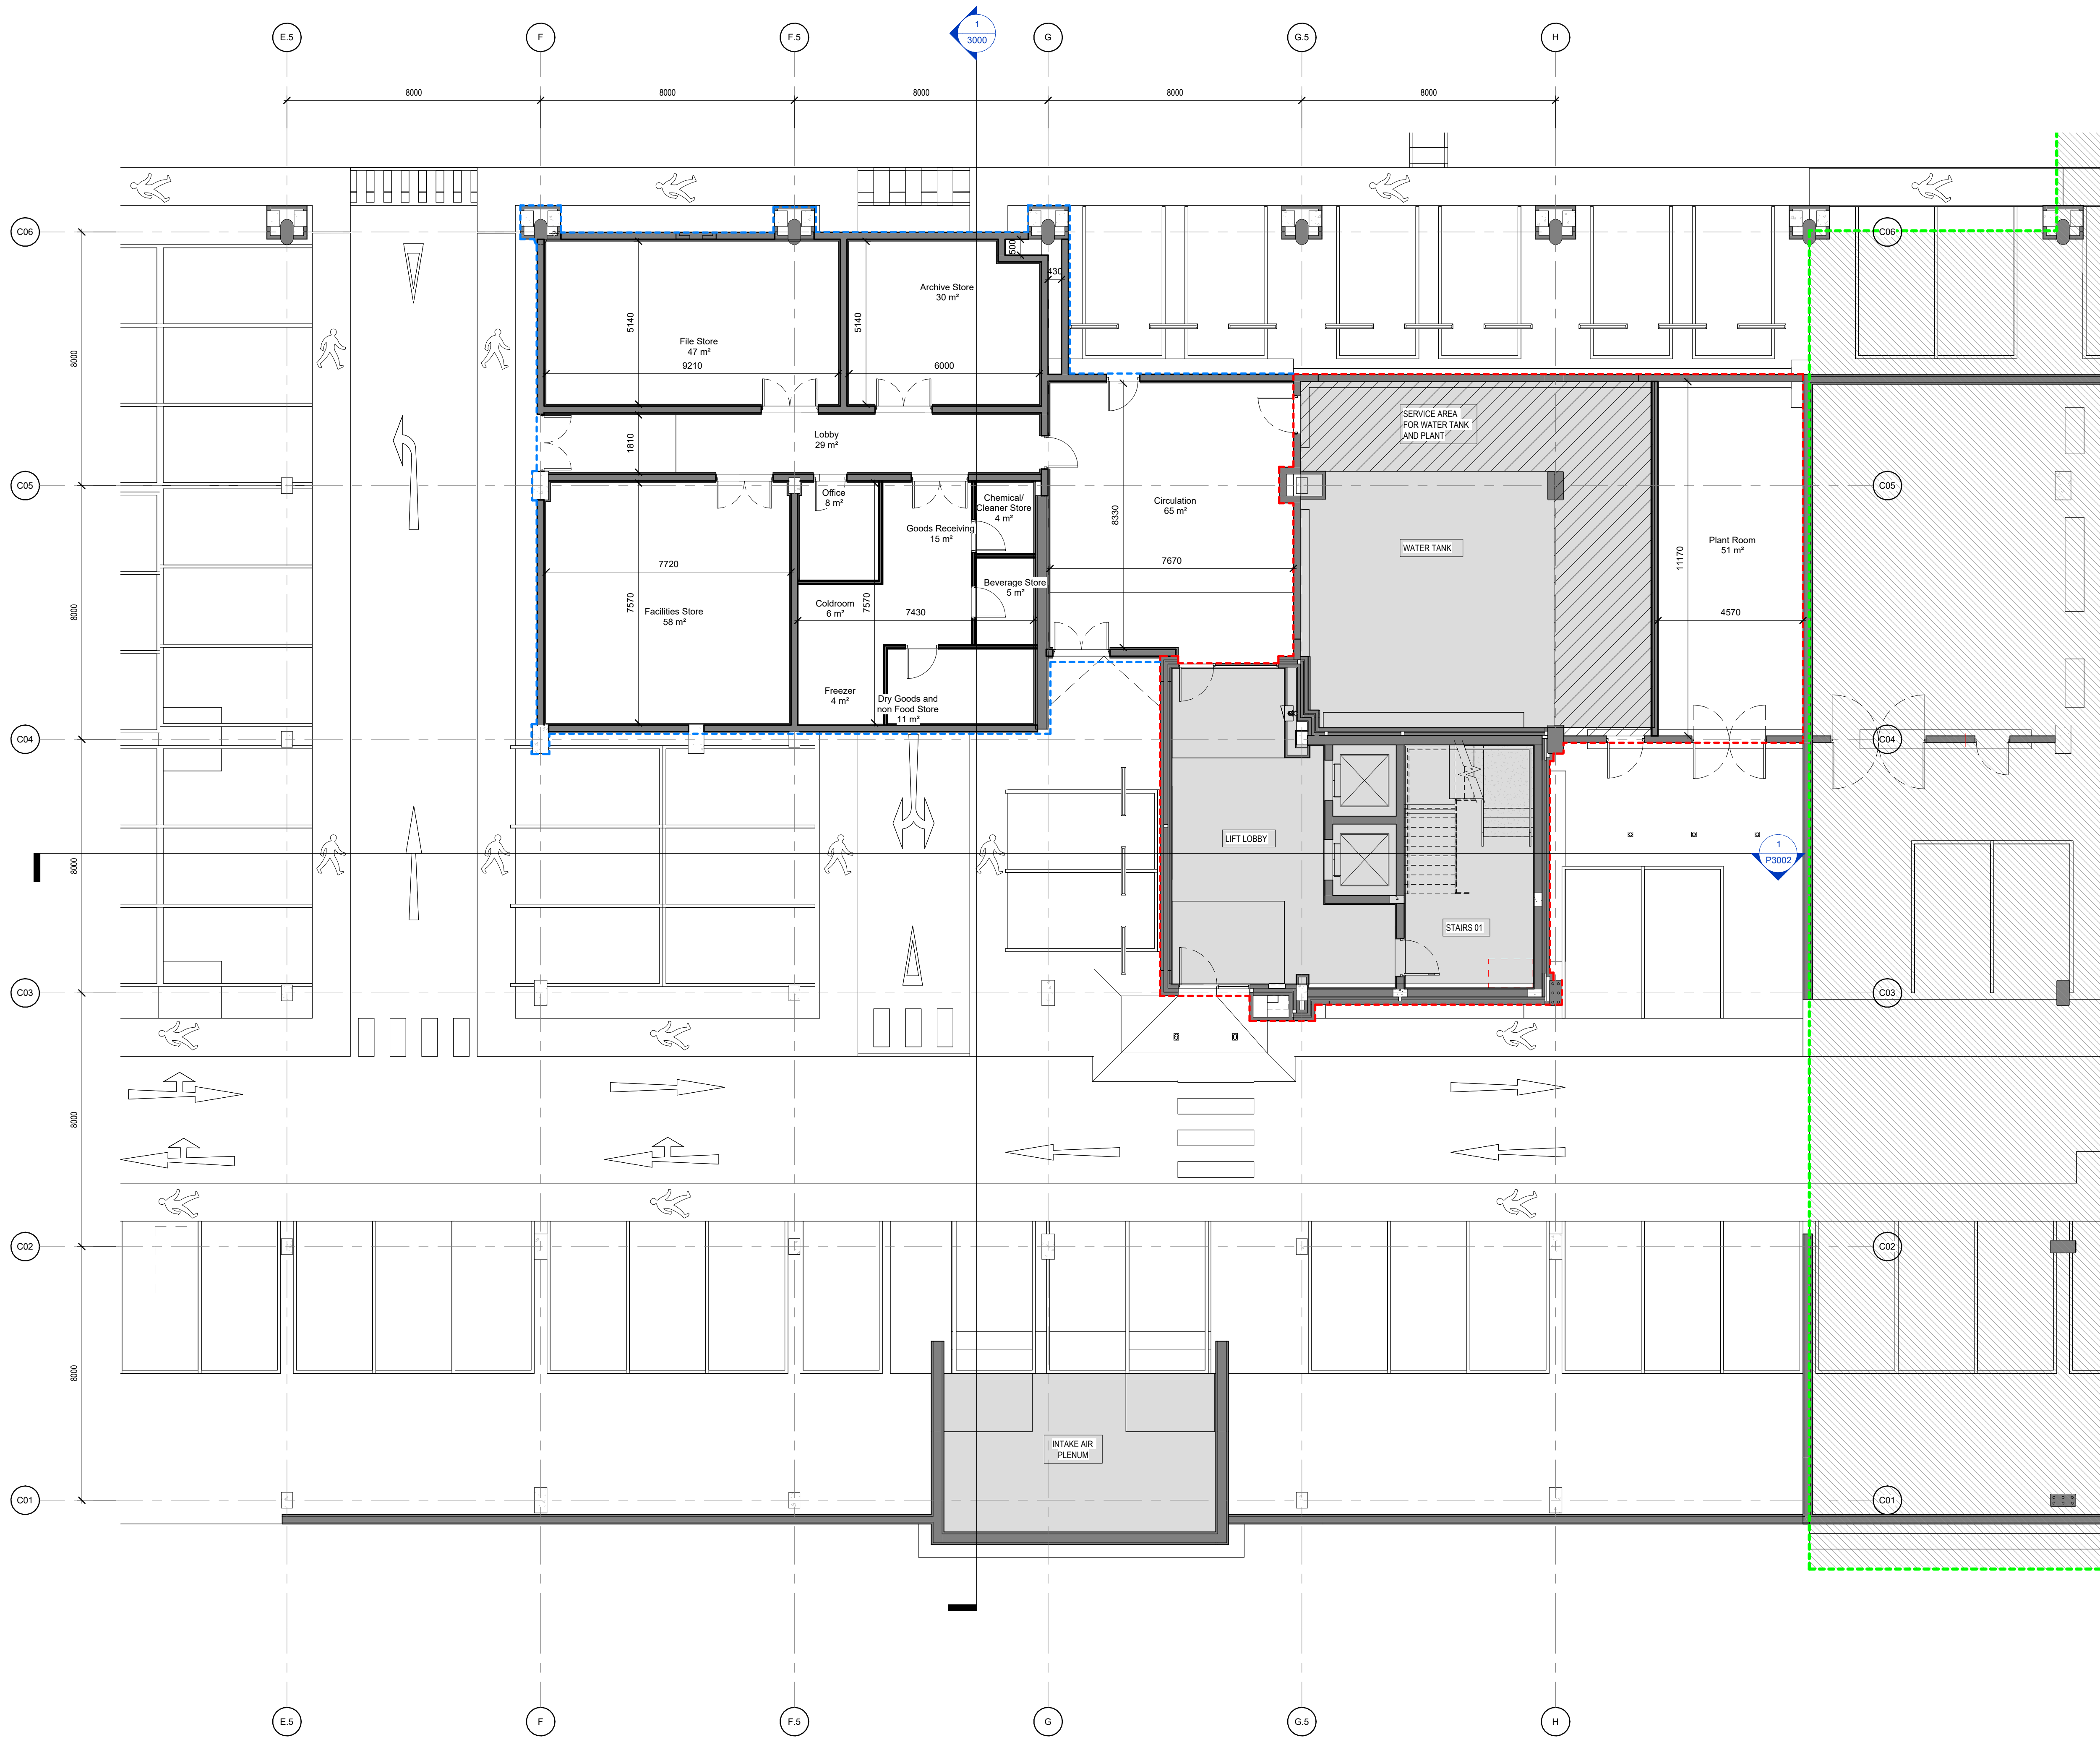

ALL DIMENSIONS TO BE CHECKED ON SITE
NO DIMENSIONS TO BE SCALED FROM THIS DRAWING
DRAWING IS TO BE READ IN CONJUNCTION WITH RELEVANT CONSULTANTS DRAWINGS

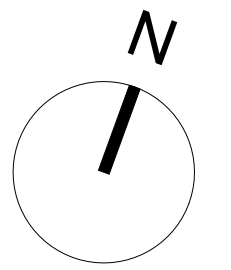

PLANNING APPLICATION

- EXISTING SITE BOUNDARY
- PROPOSED WORKS
- FUTURE DEVELOPMENT
- EXISTING BUILDING

REV	DATE	DESCRIPTION	BOR	DL
P01	17/06/2025	ISSUED FOR PLANNING APPLICATION	CKH	DRN

PLANNING APPLICATION

CLIENT
Comhairle Cathrach na Gaillimhe
Galway City Council

PROJECT
GALWAY CITY COUNCIL FIT OUT

DRAWING
PLANNING
B2 - BASEMENT -2 PROPOSED LAYOUT

PROJECT NUMBER 951176	DATE 17/06/2025
SCALE@ A1: 1: 100	DRAWN/CHECKED: DL/ BOR
STATUS CODE: A1	DRAWING NUMBER GCC-HJL-BC-B2-DR-A-P1008
	REVISION P01

Henry J Lyons

Architecture + Interiors
henryjlyons.com

+353 1 888 3333
info@henryjlyons.com

51-54 Pearse Street
Dublin D02 KA66

1

B2 - BASEMENT 2 - PROPOSED LAYOUT

1 : 100