


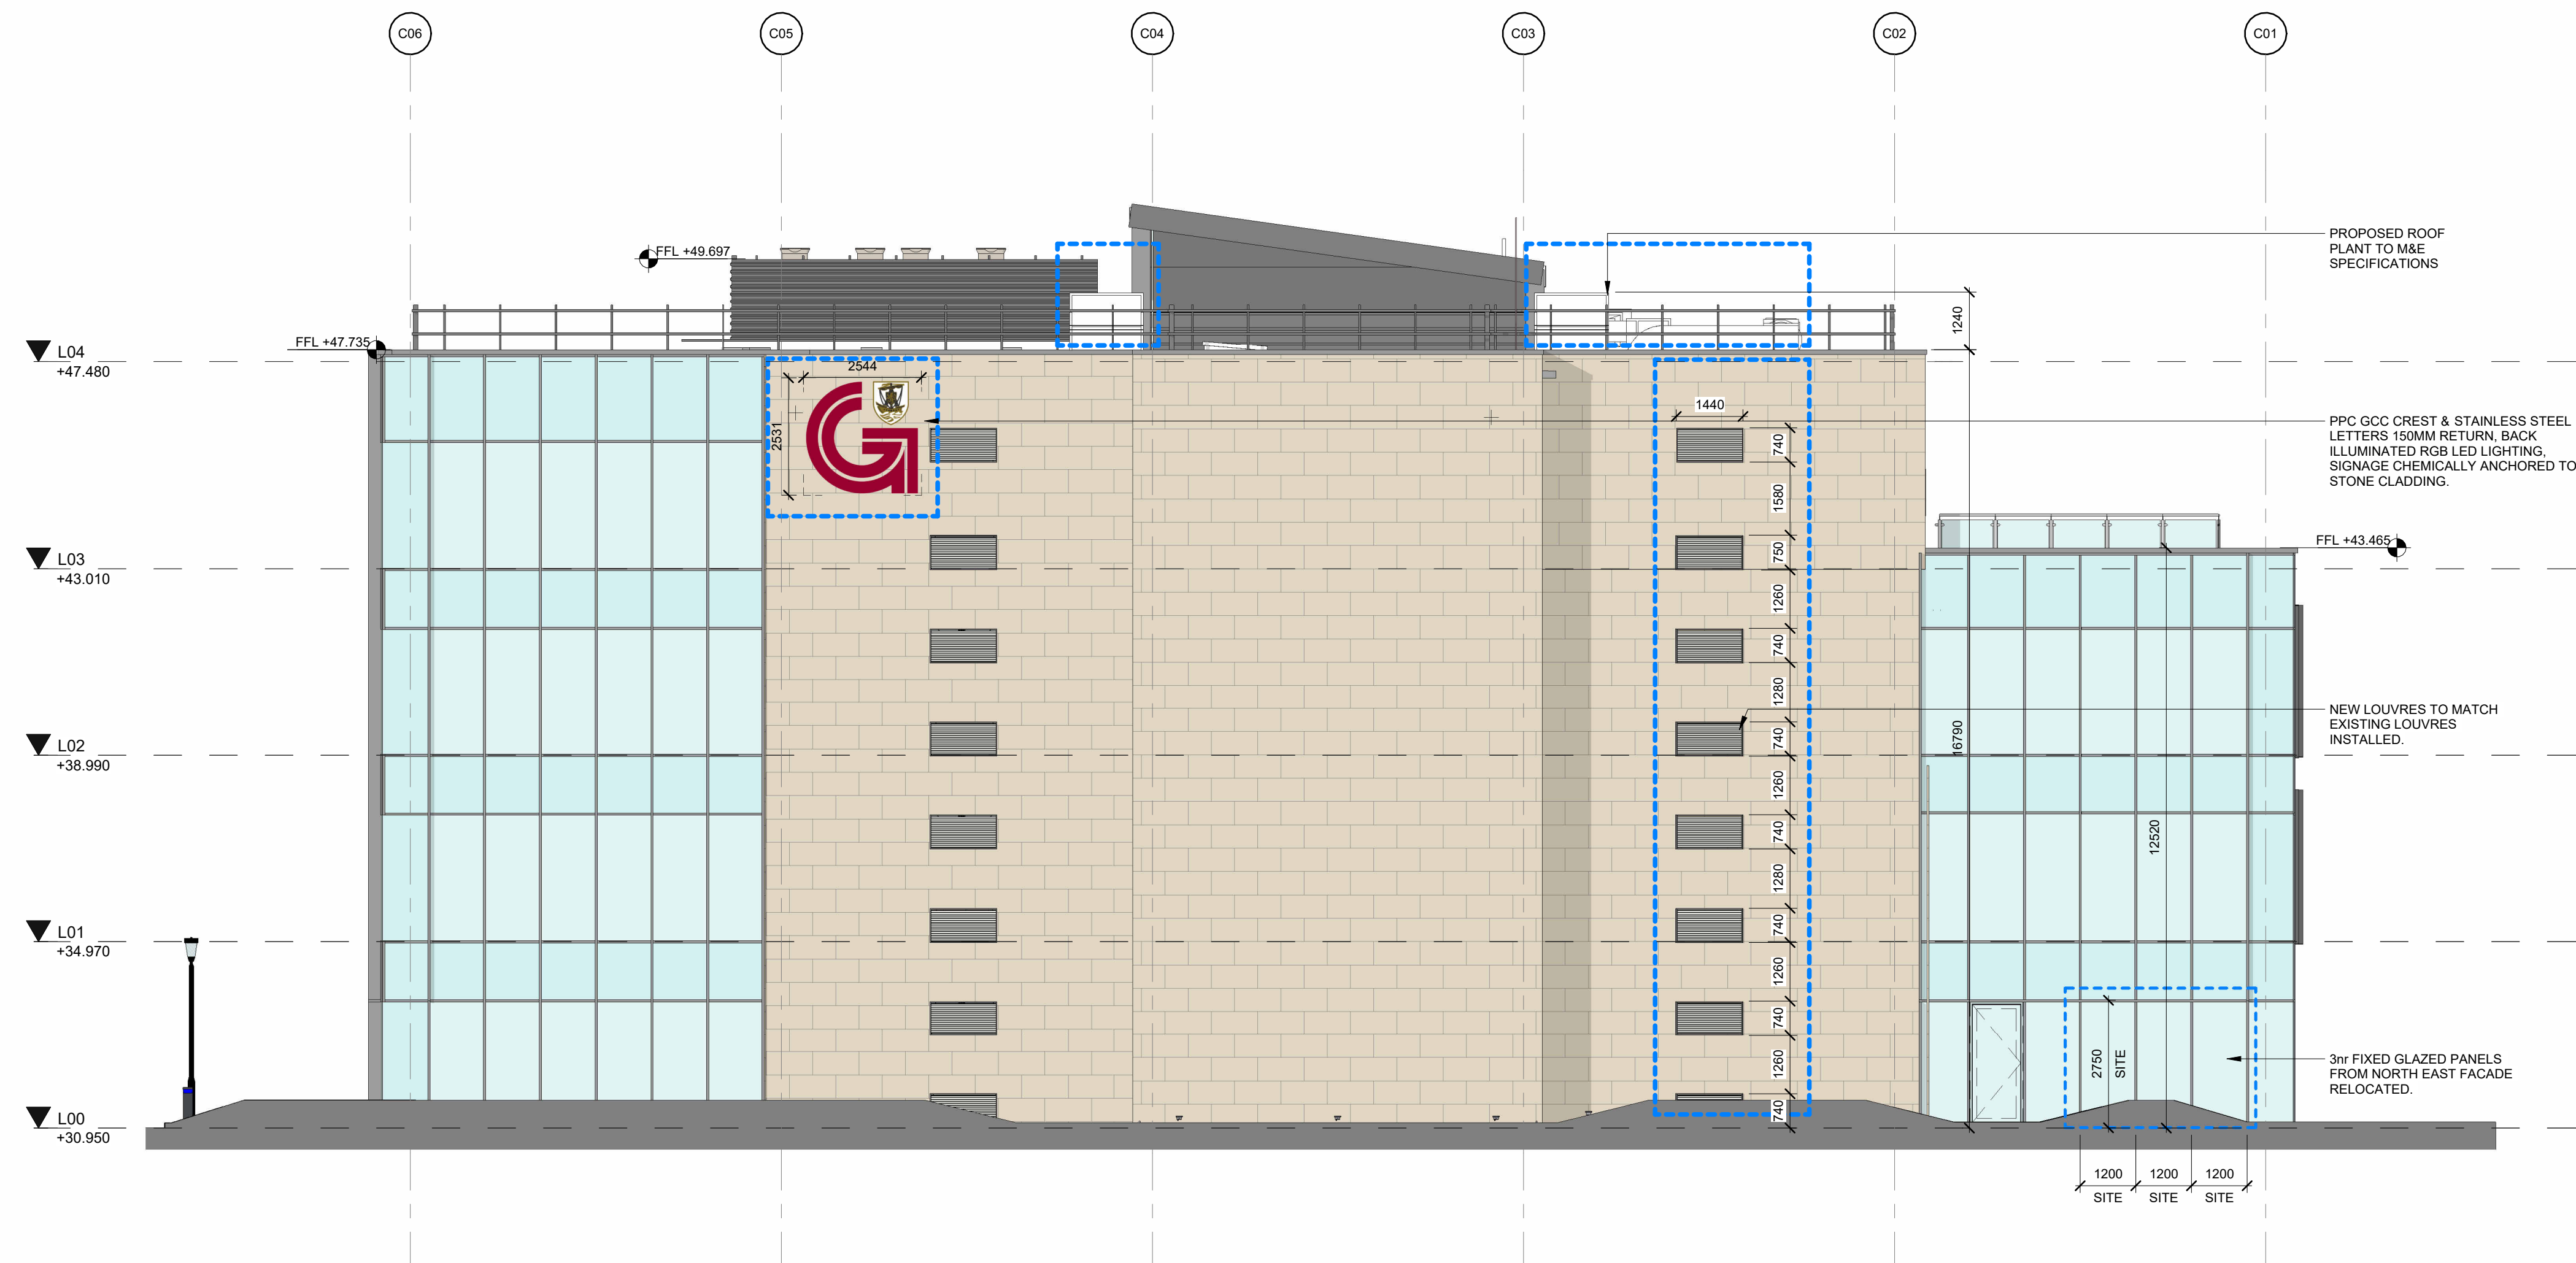

P02	16/07/2025	ADDITIONAL SIGNAGE ADDED TO WEST FACADE AND NORTH FACADE	BOR	PS
P01	17/06/2025	ISSUED FOR PLANNING APPLICATION	BOR	DL
REV	DATE	DESCRIPTION	CKH	DRN

Architecture + Interiors
henryjlyons.com

+353 1 888 3333
info@henryjlyons.com

51-54 Pearse Street
Dublin D02 KA66