


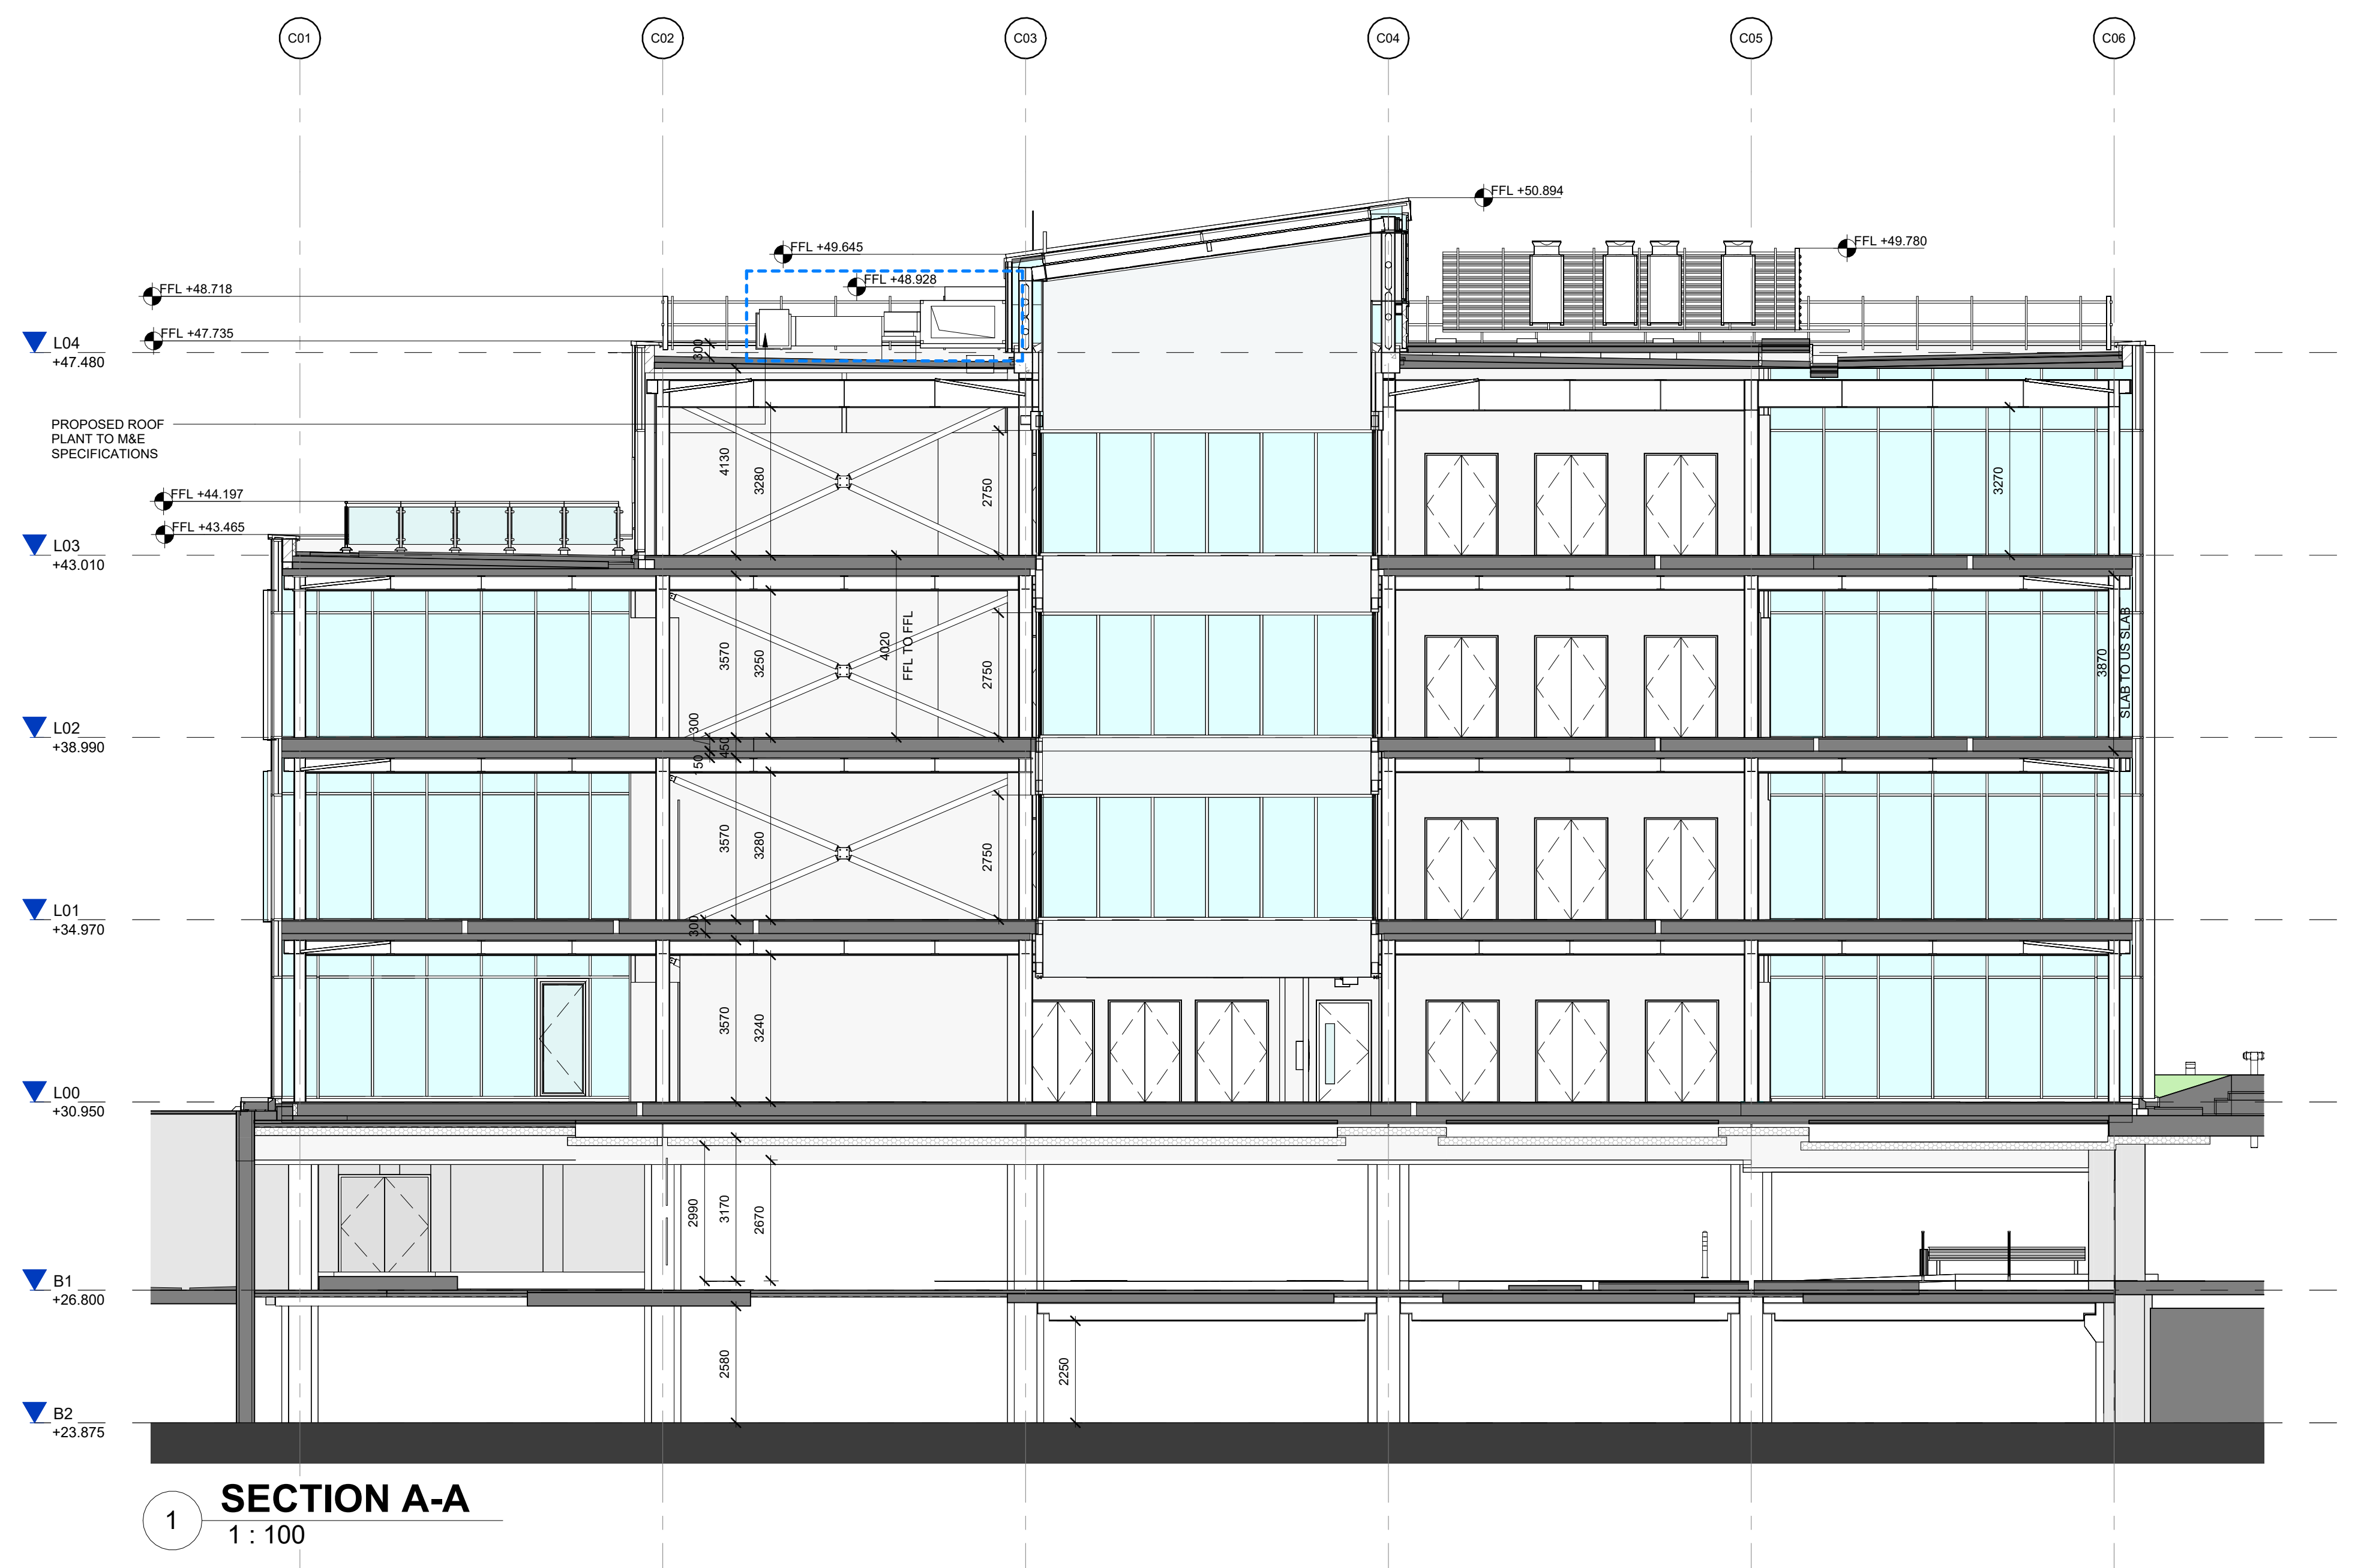

P01	17/06/2025	ISSUED FOR PLANNING APPLICATION		BOR	DL
REV	DATE	DESCRIPTION		CKH	DR

STATUS CODE DESCRIPTION

PLANNING APPLICATION

CLIENT  Comhairle Cathrach na Gaillimhe
Galway City Council

PROJECT
GALWAY CITY COUNCIL FIT OUT

DRAWING

PLANNING

BUILDING SECTION A-A

PROJECT NUMBER 951176	DATE 11/06/2025
SCALE@ A1: 1 : 100	DRAWN/CHECKED: DL/ BOR
STATUS CODE:	REVISION
A1	P01
GCC-HJL-BC-ZZ-DR-A-P3001	

Henry J Lyons