


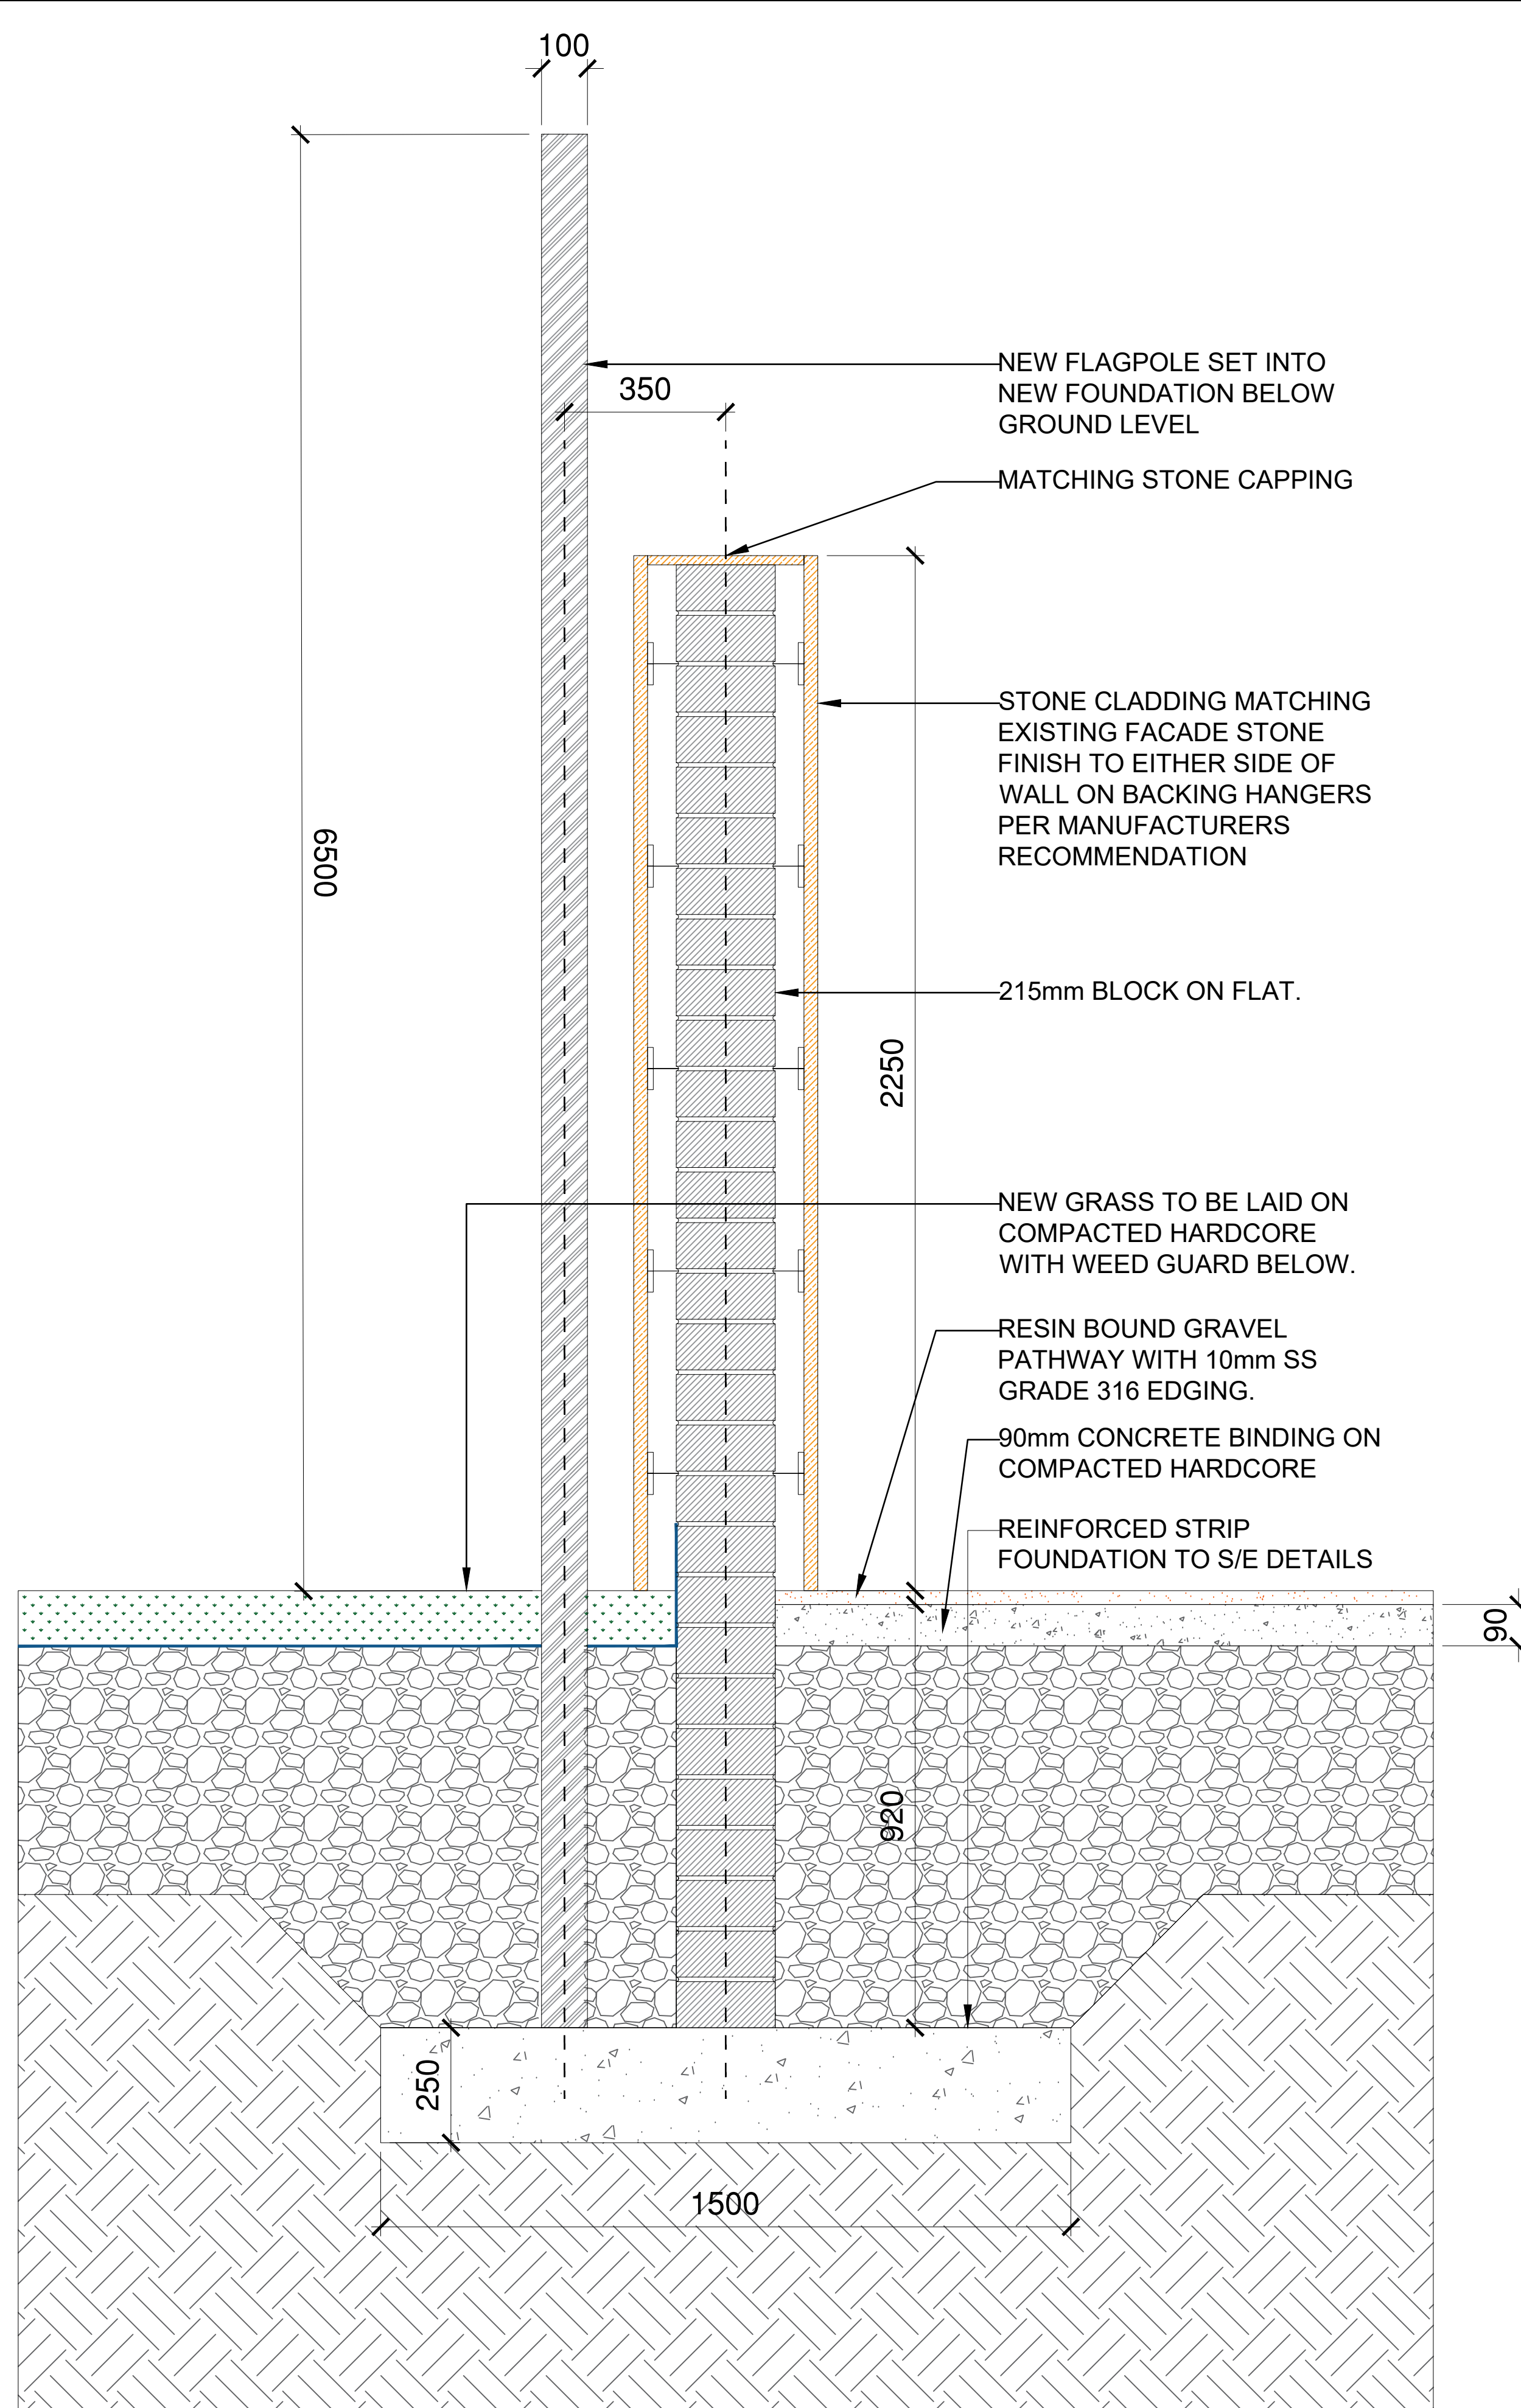

1 SECTION THROUGH NEW WALL AND FOUNDATIONS
1 : 10

[illegible]

STATUS CODE DESCRIPTION

PLANNING APPLICATION

CLIENT  Comhairle Cathrach na Gaillimhe
Galway City Council

PROJECT
GALWAY CITY COUNCIL FIT OUT

DRAWING

SECTIONS

SECTION THROUGH NEW WALL AND FOUNDATIONS

PROJECT NUMBER 951176	DATE 28/05/2025
SCALE@ A1: 1:10	DRAWN/CHECKED: DL/ BOR
STATUS CODE:	REVISION
A1	P01
GCC-HJL-ZZ-ZZ-DR-A-P3003	

Henry J Lyons