


 EXISTING SITE BOUNDARY
 PROPOSED WORKS
 FUTURE DEVELOPMENT
 EXISTING BUILDING

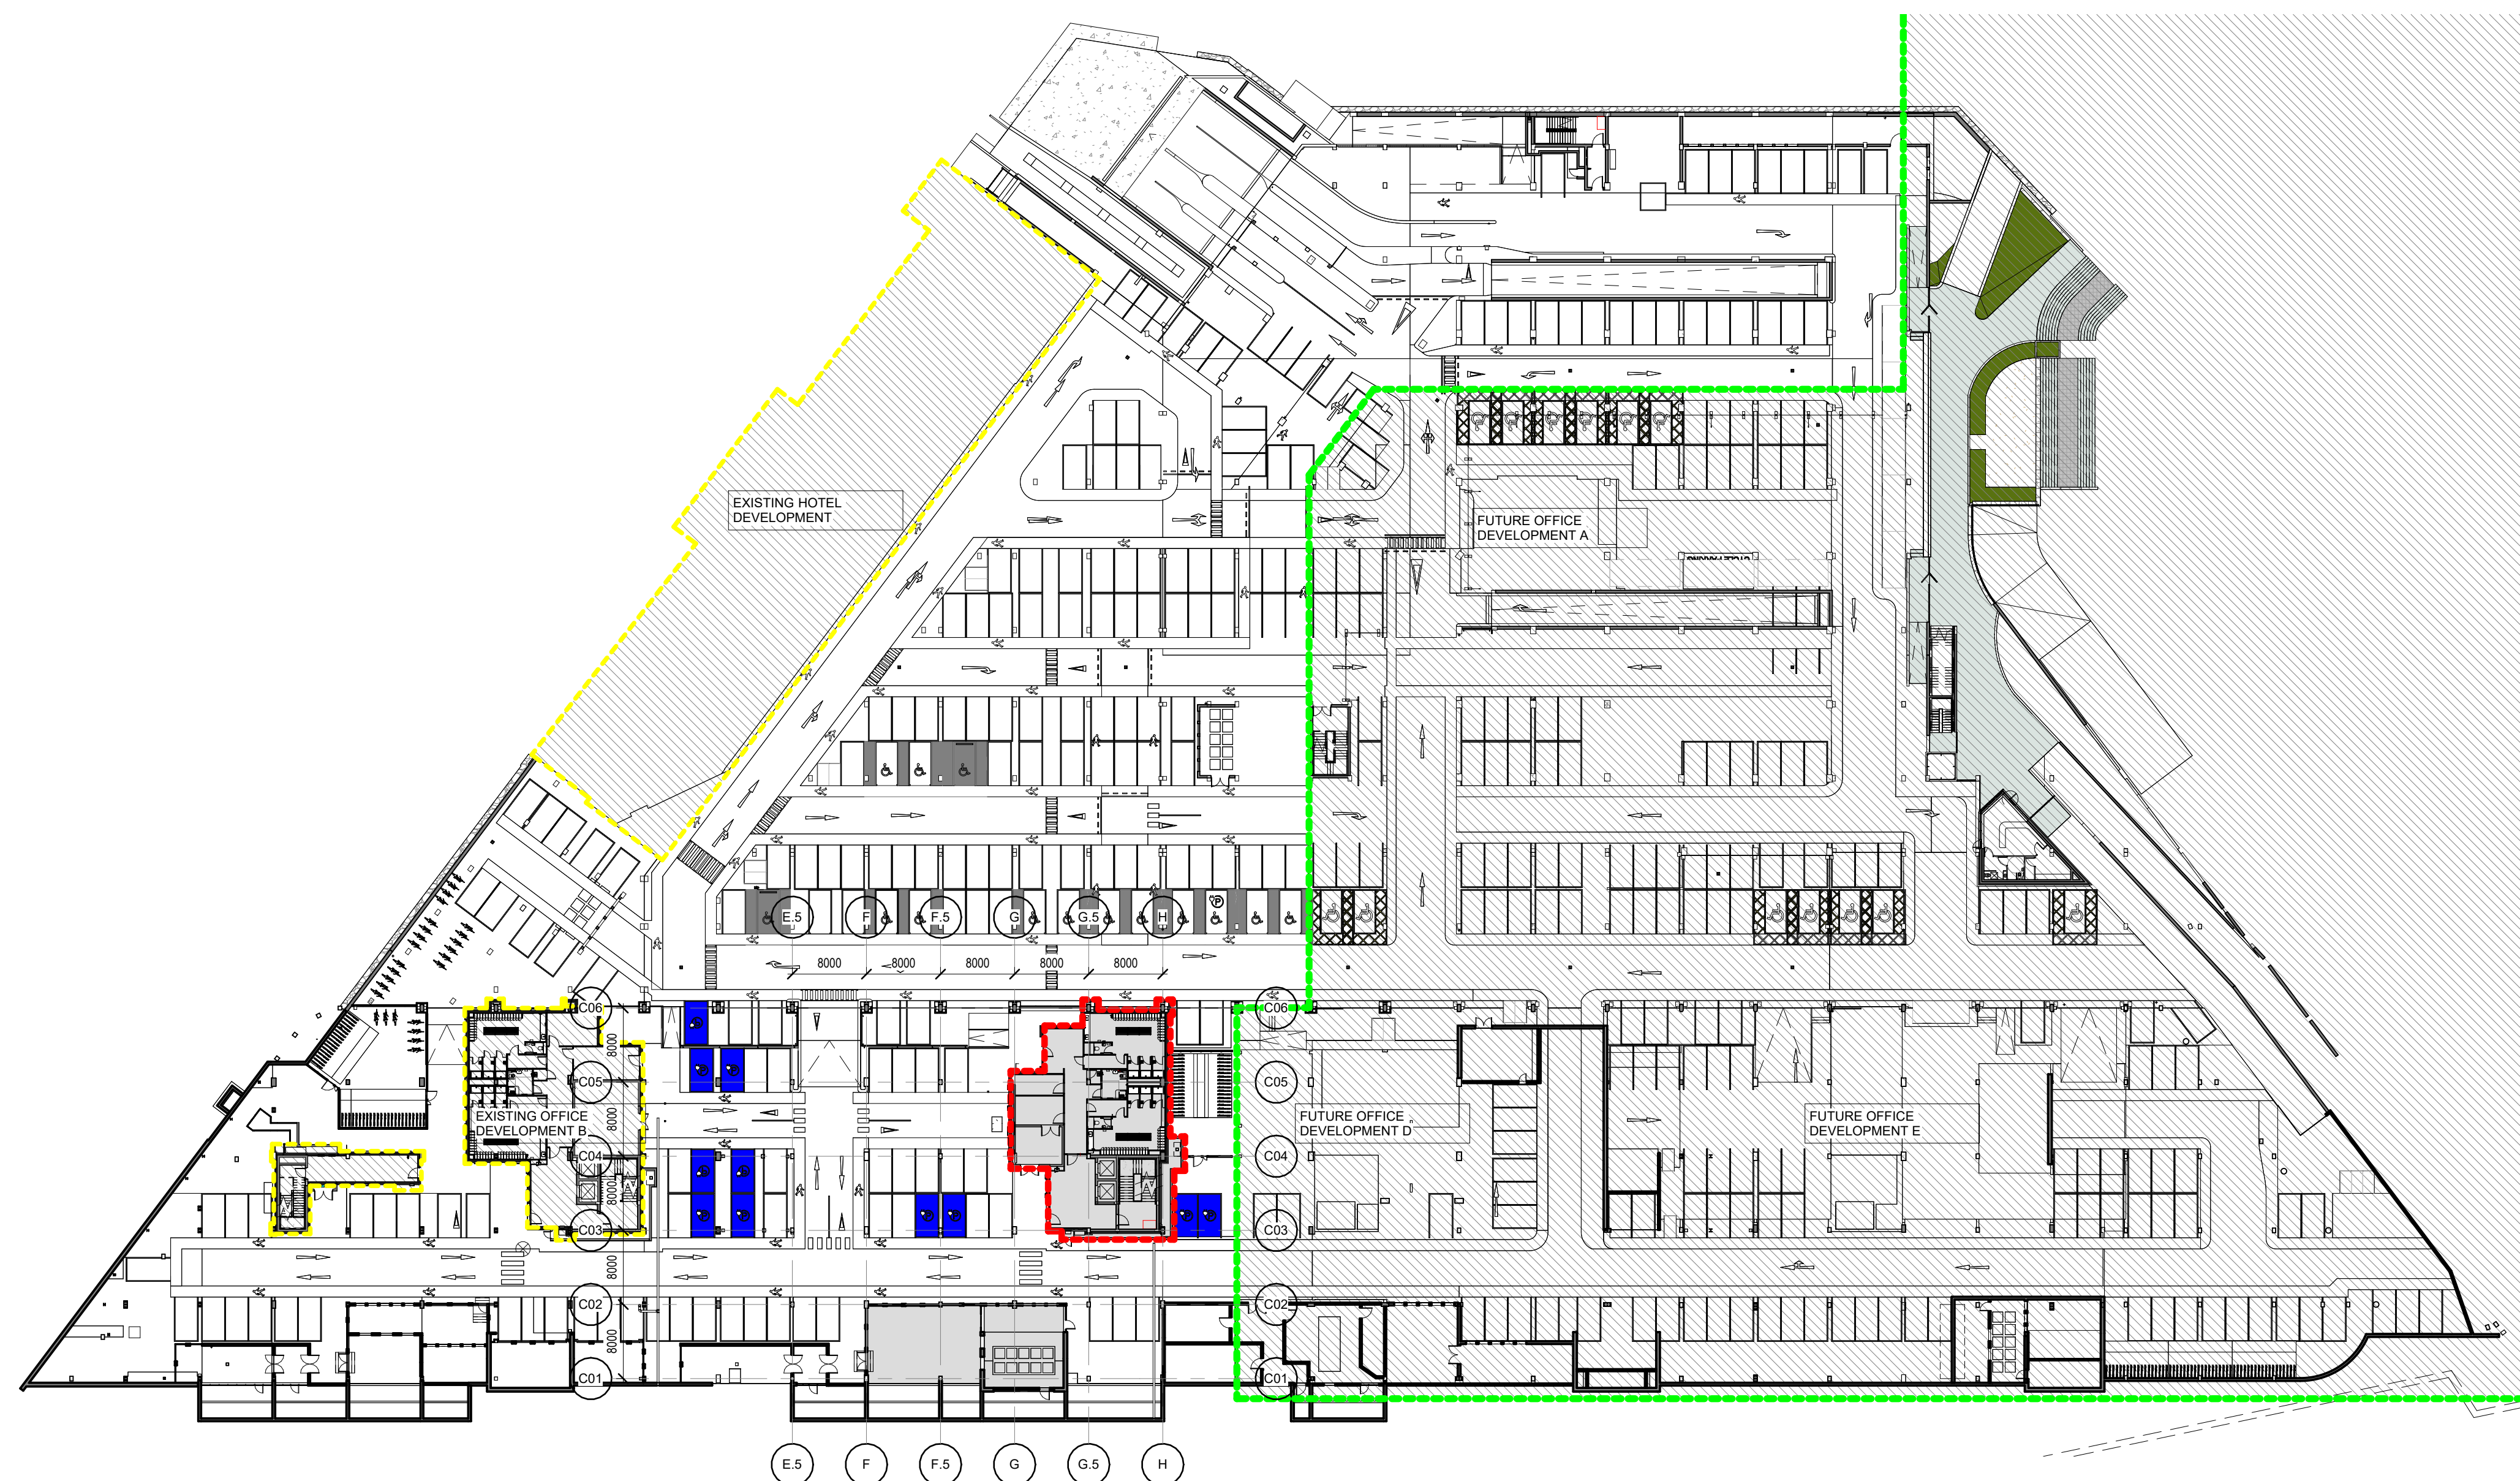

1 **B1 - BASEMENT 1 - EXISTING OVERALL BASEMENT LAYOUT**
1 : 500

P01	17/06/2025	ISSUED FOR PLANNING APPLICATION		BOR	DL
REV	DATE	DESCRIPTION		CKH	DR

CLIENT Comhairle Cathrach na Gaillimhe
Galway City Council

PROJECT
GALWAY CITY COUNCIL FIT OUT

DRAWING

PLANNING

B1 - BASEMENT -1 EXISTING OVERALL BASEMENT LAYOUT

PROJECT NUMBER 951176	DATE 17/06/2025
SCALE@ A1: As indicated	DRAWN/CHECKED: DL/ BOR
STATUS CODE:	REVISION
A1	P01
GCC-HJL-ZZ-B1-DR-A-P0009	

Henry J Lyons