


EXISTING SITE BOUNDARY

PROPOSED WORKS

FUTURE DEVELOPMENT

EXISTING BUILDING

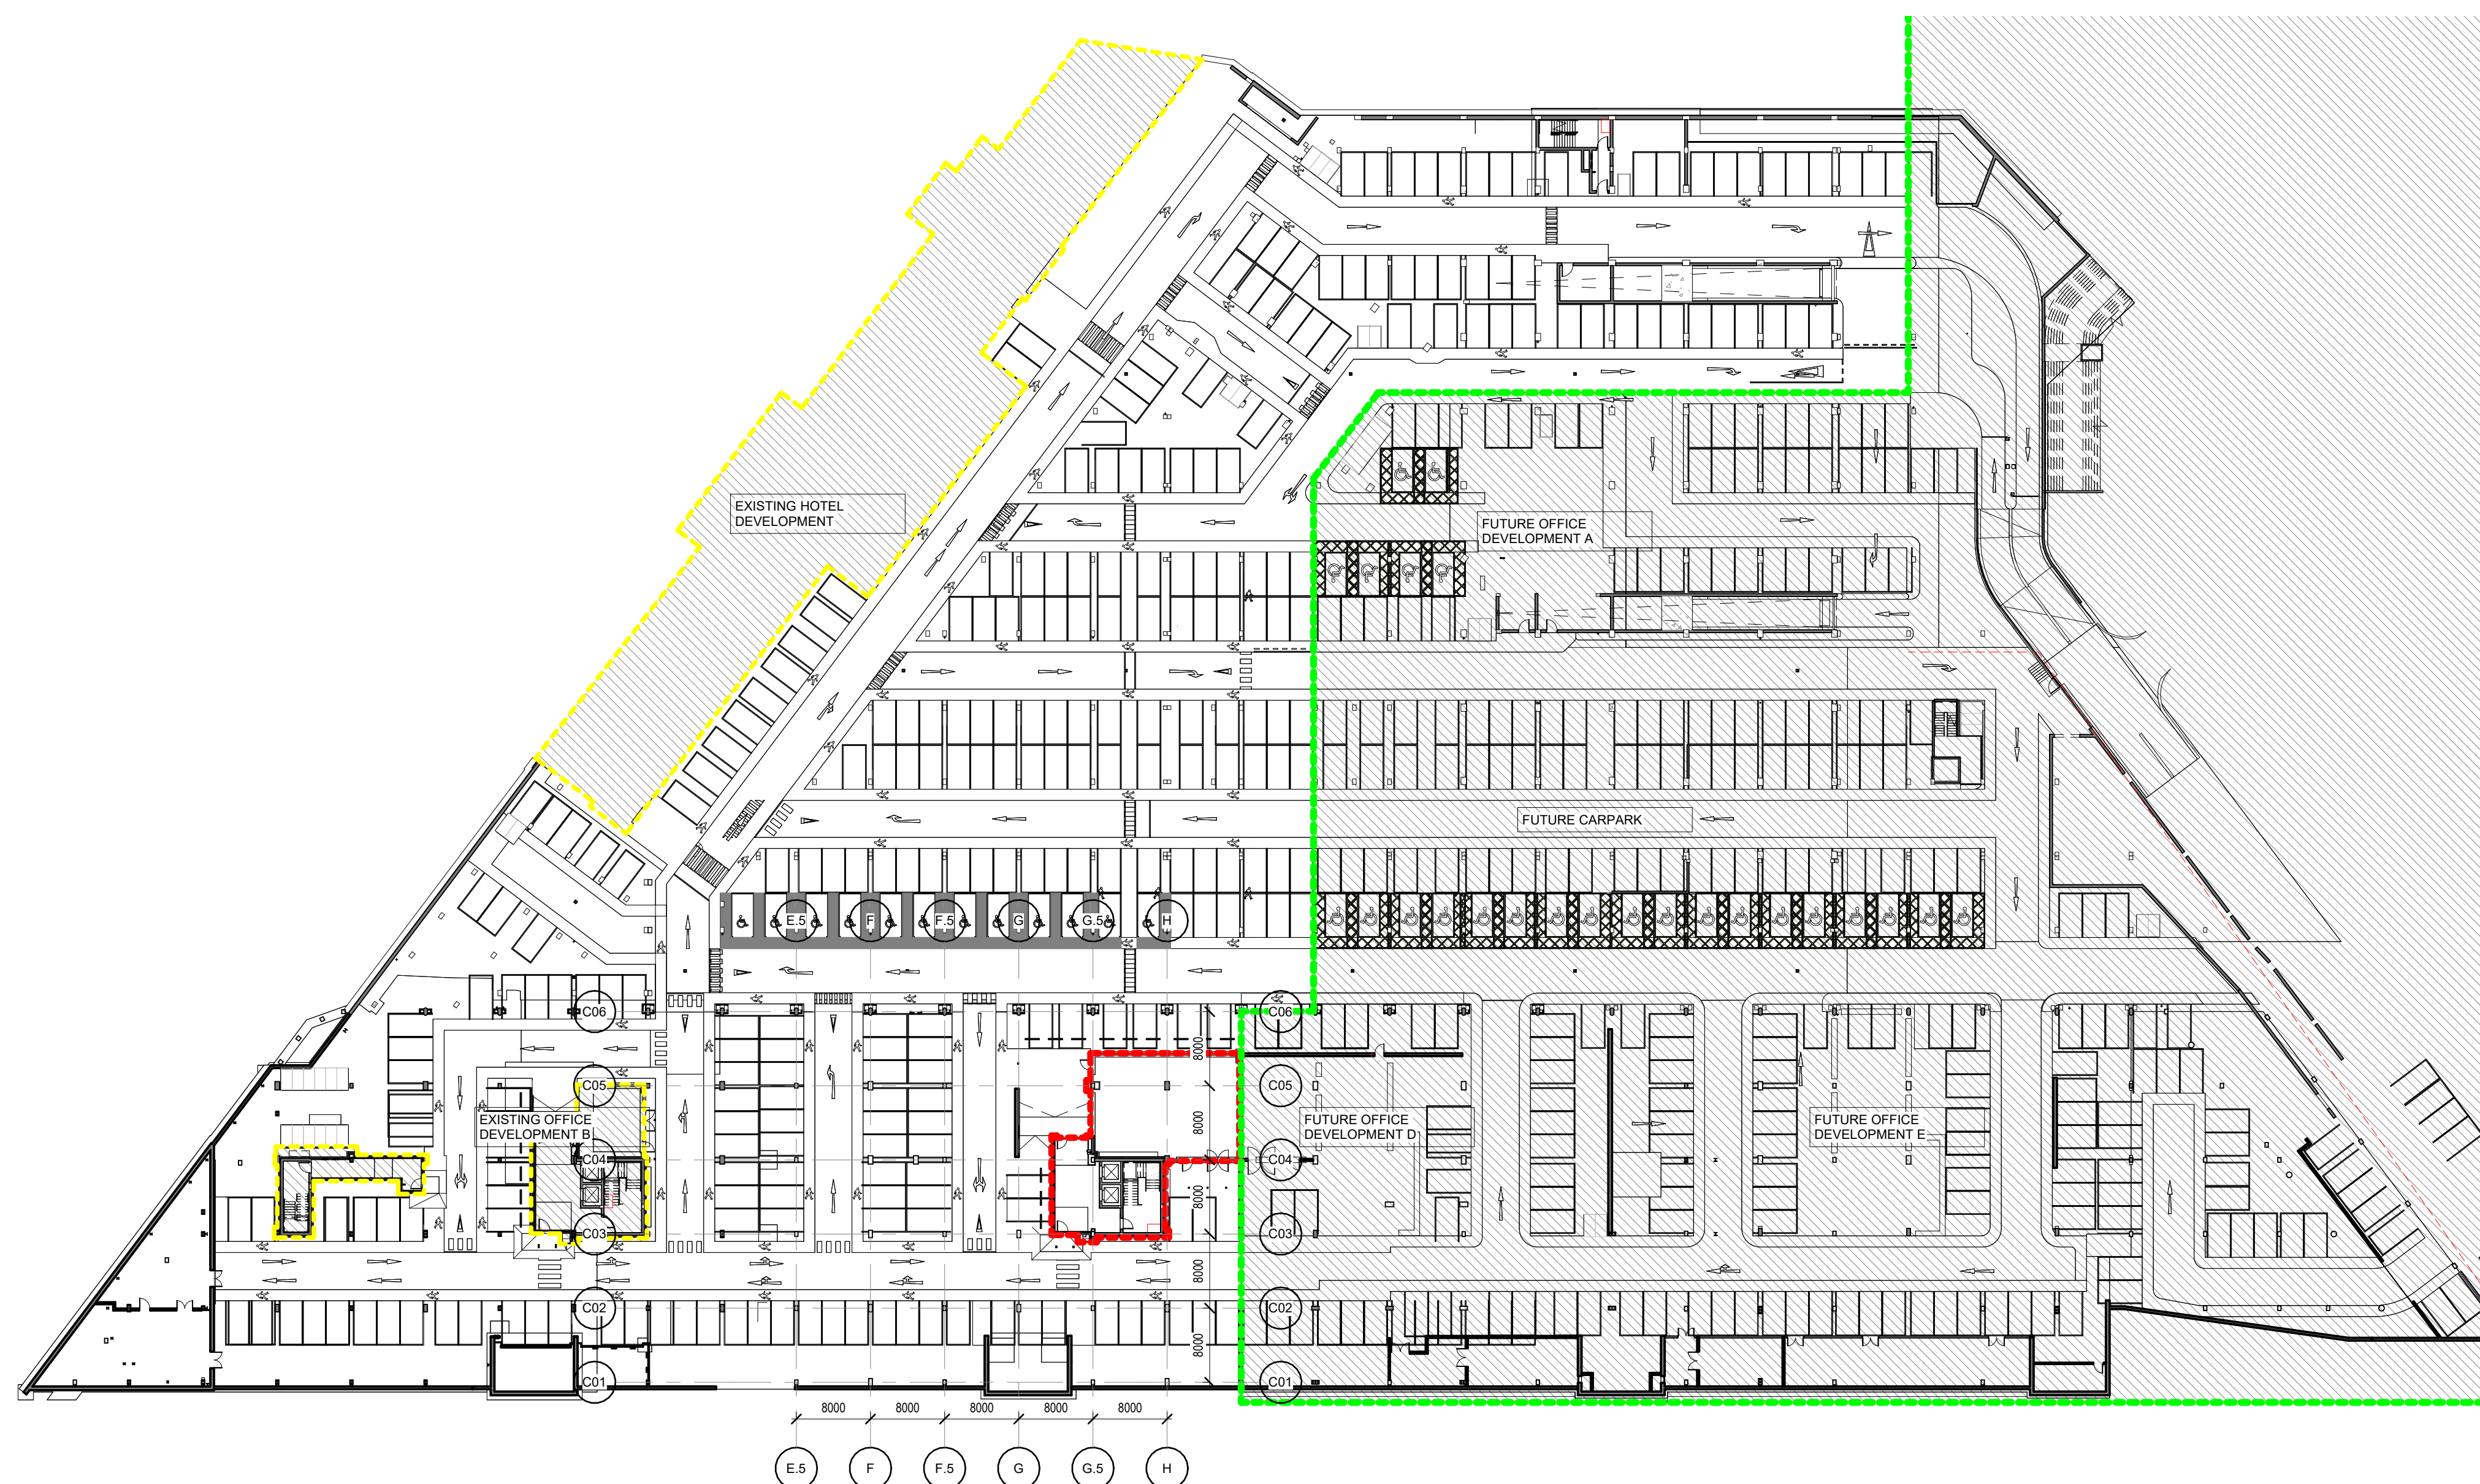

1 **B2 - BASEMENT 2 - EXISTING OVERALL BASEMENT LAYOUT**
1 : 500

[illegible]

CLIENT Comhairle Cathrach na Gaillimhe
Galway City Council

PROJECT
GALWAY CITY COUNCIL FIT OUT

DRAWING

PLANNING

B2 - BASEMENT -2 EXISTING OVERALL BASEMENT LAYOUT

PROJECT NUMBER	DATE
951176	1/106/2025
SCALE@ A1:	DRAWN/CHECKED:
As indicated	DL/ BOR
STATUS CODE:	REVISION
A1	P01

Henry J Lyons