


EXISTING SITE BOUNDARY

PROPOSED WORKS

FUTURE DEVELOPMENT

EXISTING BUILDING

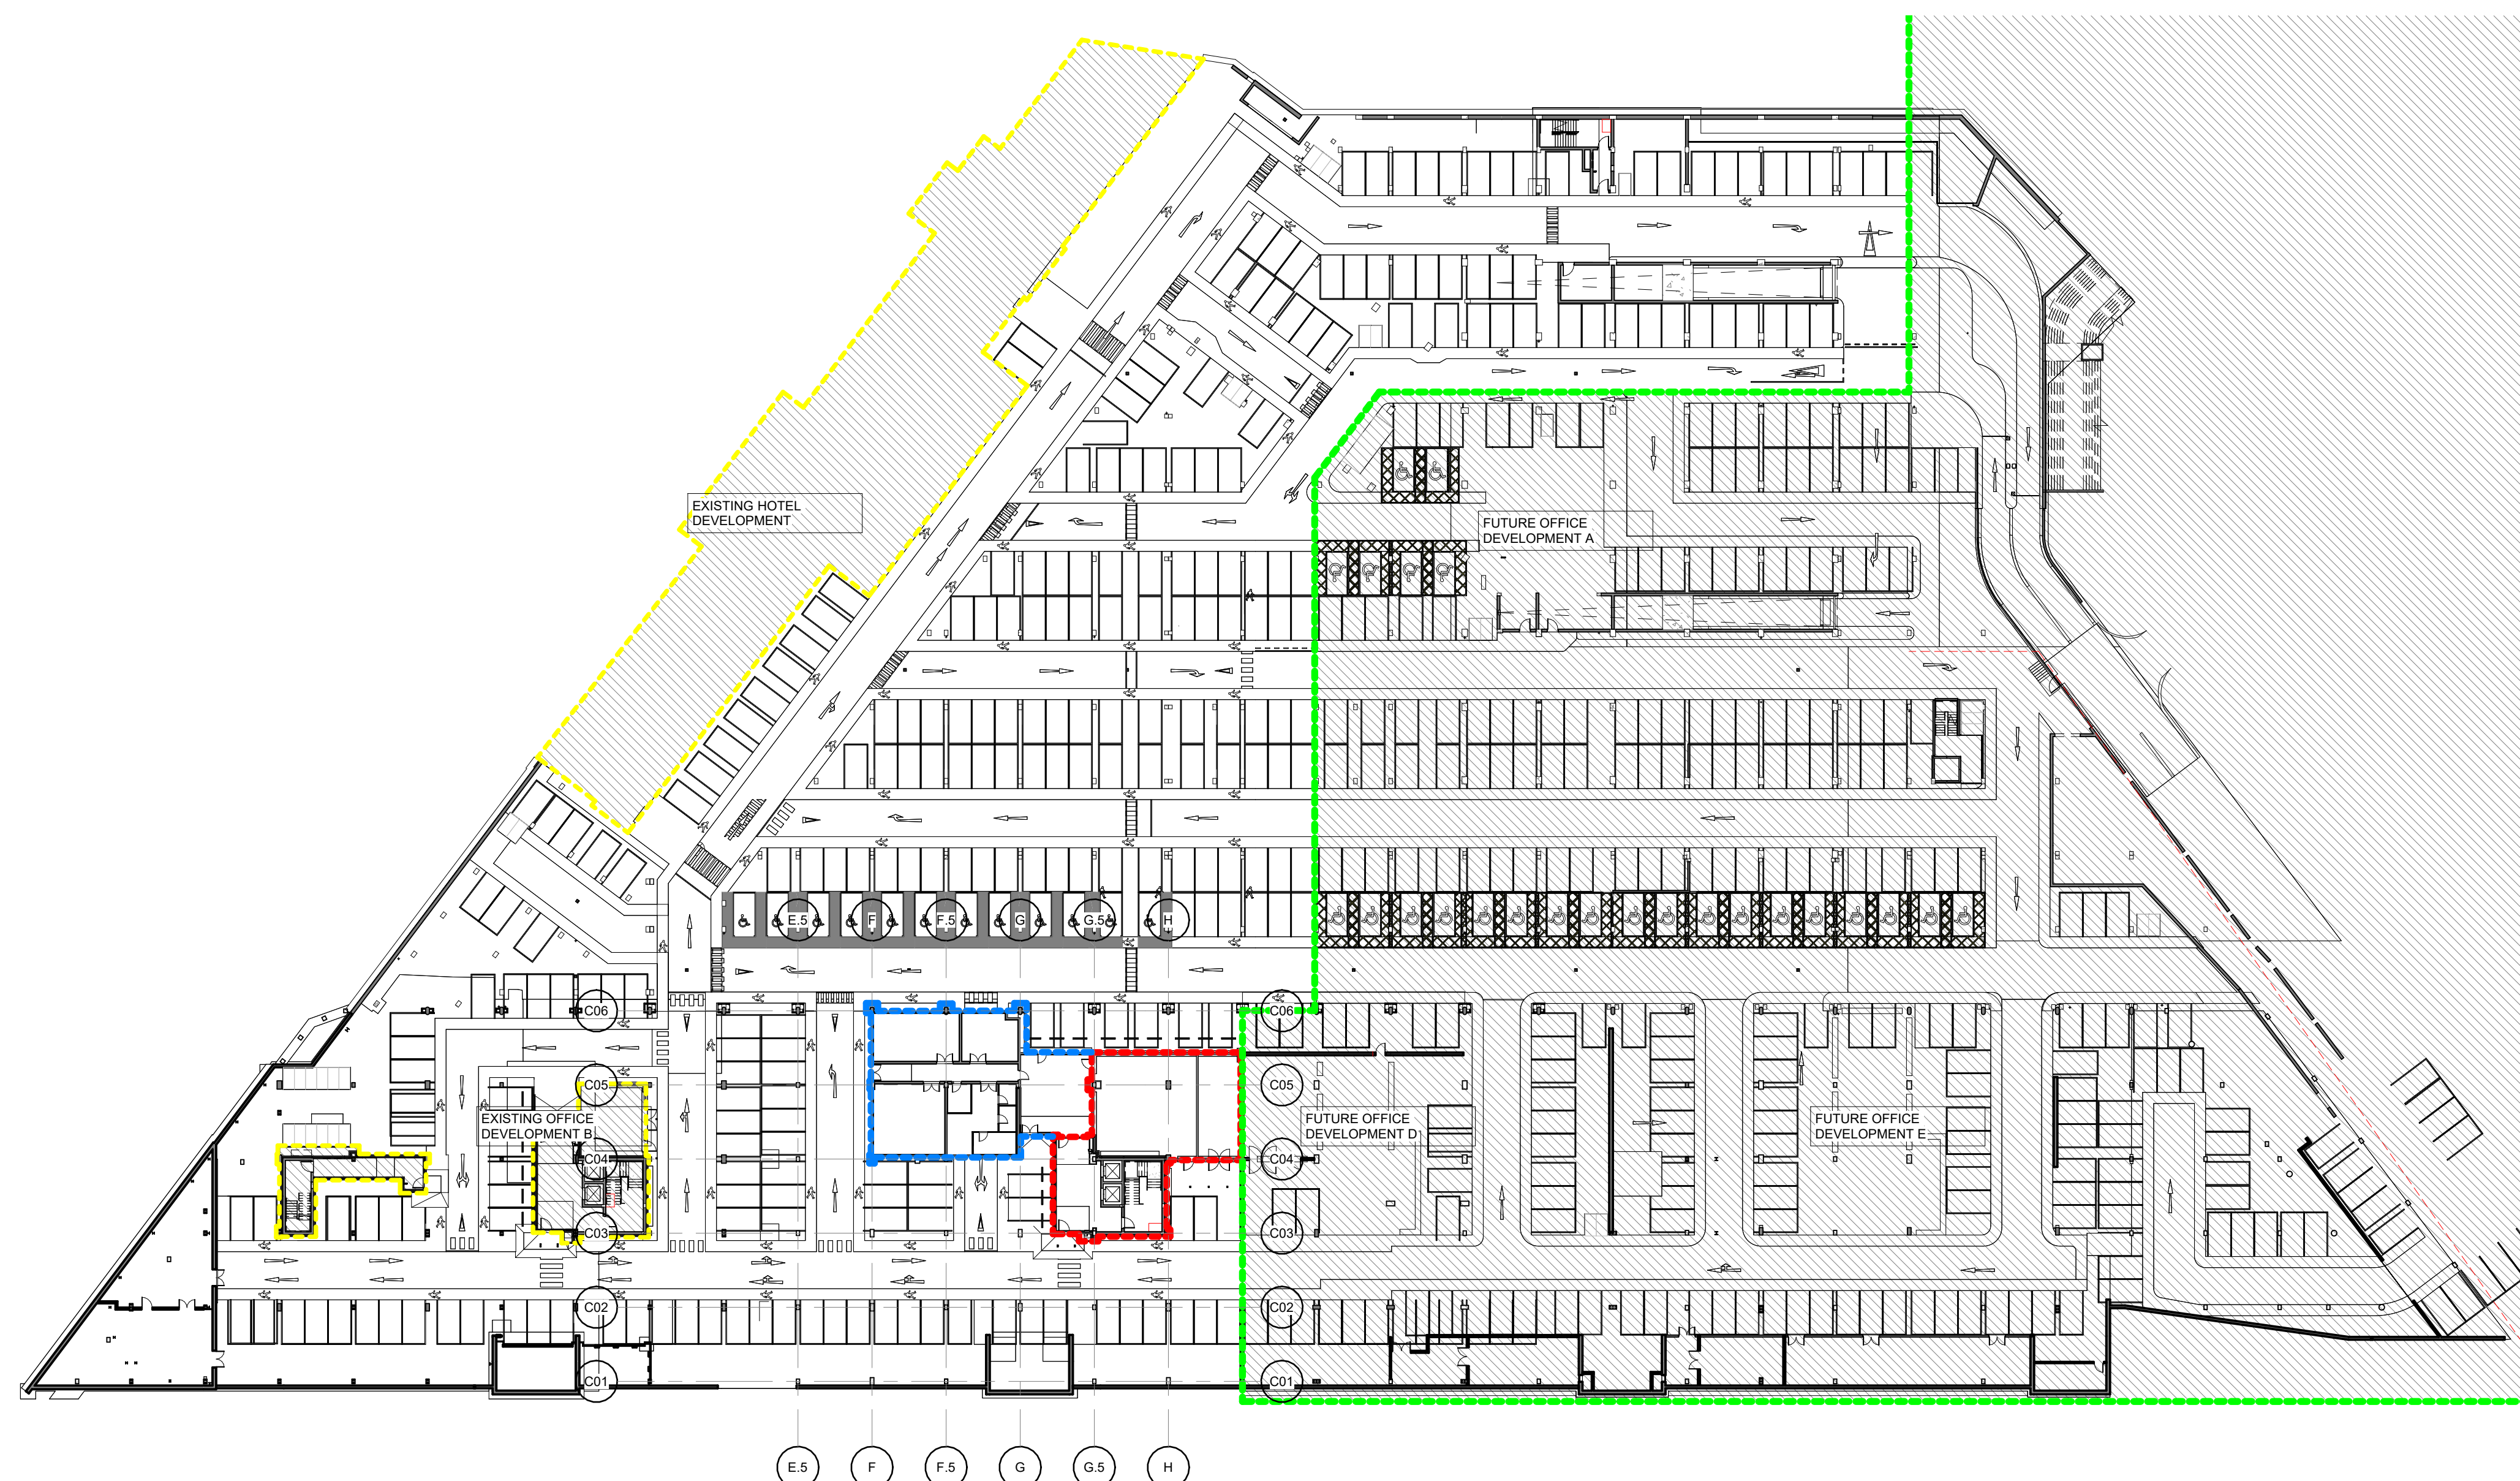

1

1 : 500

[illegible]

CLIENT Comhairle Cathrach na Gaillimhe
Galway City Council

PROJECT
GALWAY CITY COUNCIL FIT OUT

DRAWING

PLANNING

B2 - BASEMENT -2 PROPOSED OVERALL BASEMENT LAYOUT

PROJECT NUMBER 951176	DATE 17/06/2025
SCALE@ A1: As indicated	DRAWN/CHECKED: DL/ BOR
STATUS CODE:	REVISION
A1	P01

Henry J Lyons