




DETAIL 1  
SCALE 1:500


AUTOTRACK LEGEND

VEHICLE MOVING FORWARD

VEHICLE IN REVERSE

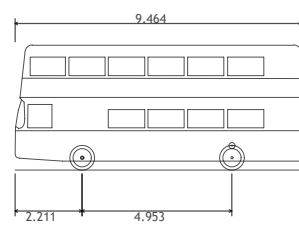


Double Decker Bus  
Overall Length 9.464m  
Overall Width 2.500m  
Overall Body Height 4.125m  
Min Body Ground Clearance 0.300m  
Track Width 2.300m  
Lock-to-lock time 6.00s  
Curb to Curb Turning Radius 8.972m

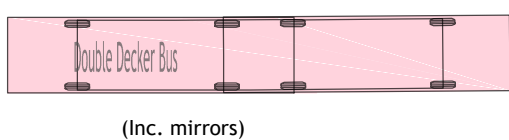

(Inc. mirrors)

DESIGN VEHICLE - DETAIL 1  
NOT TO SCALE

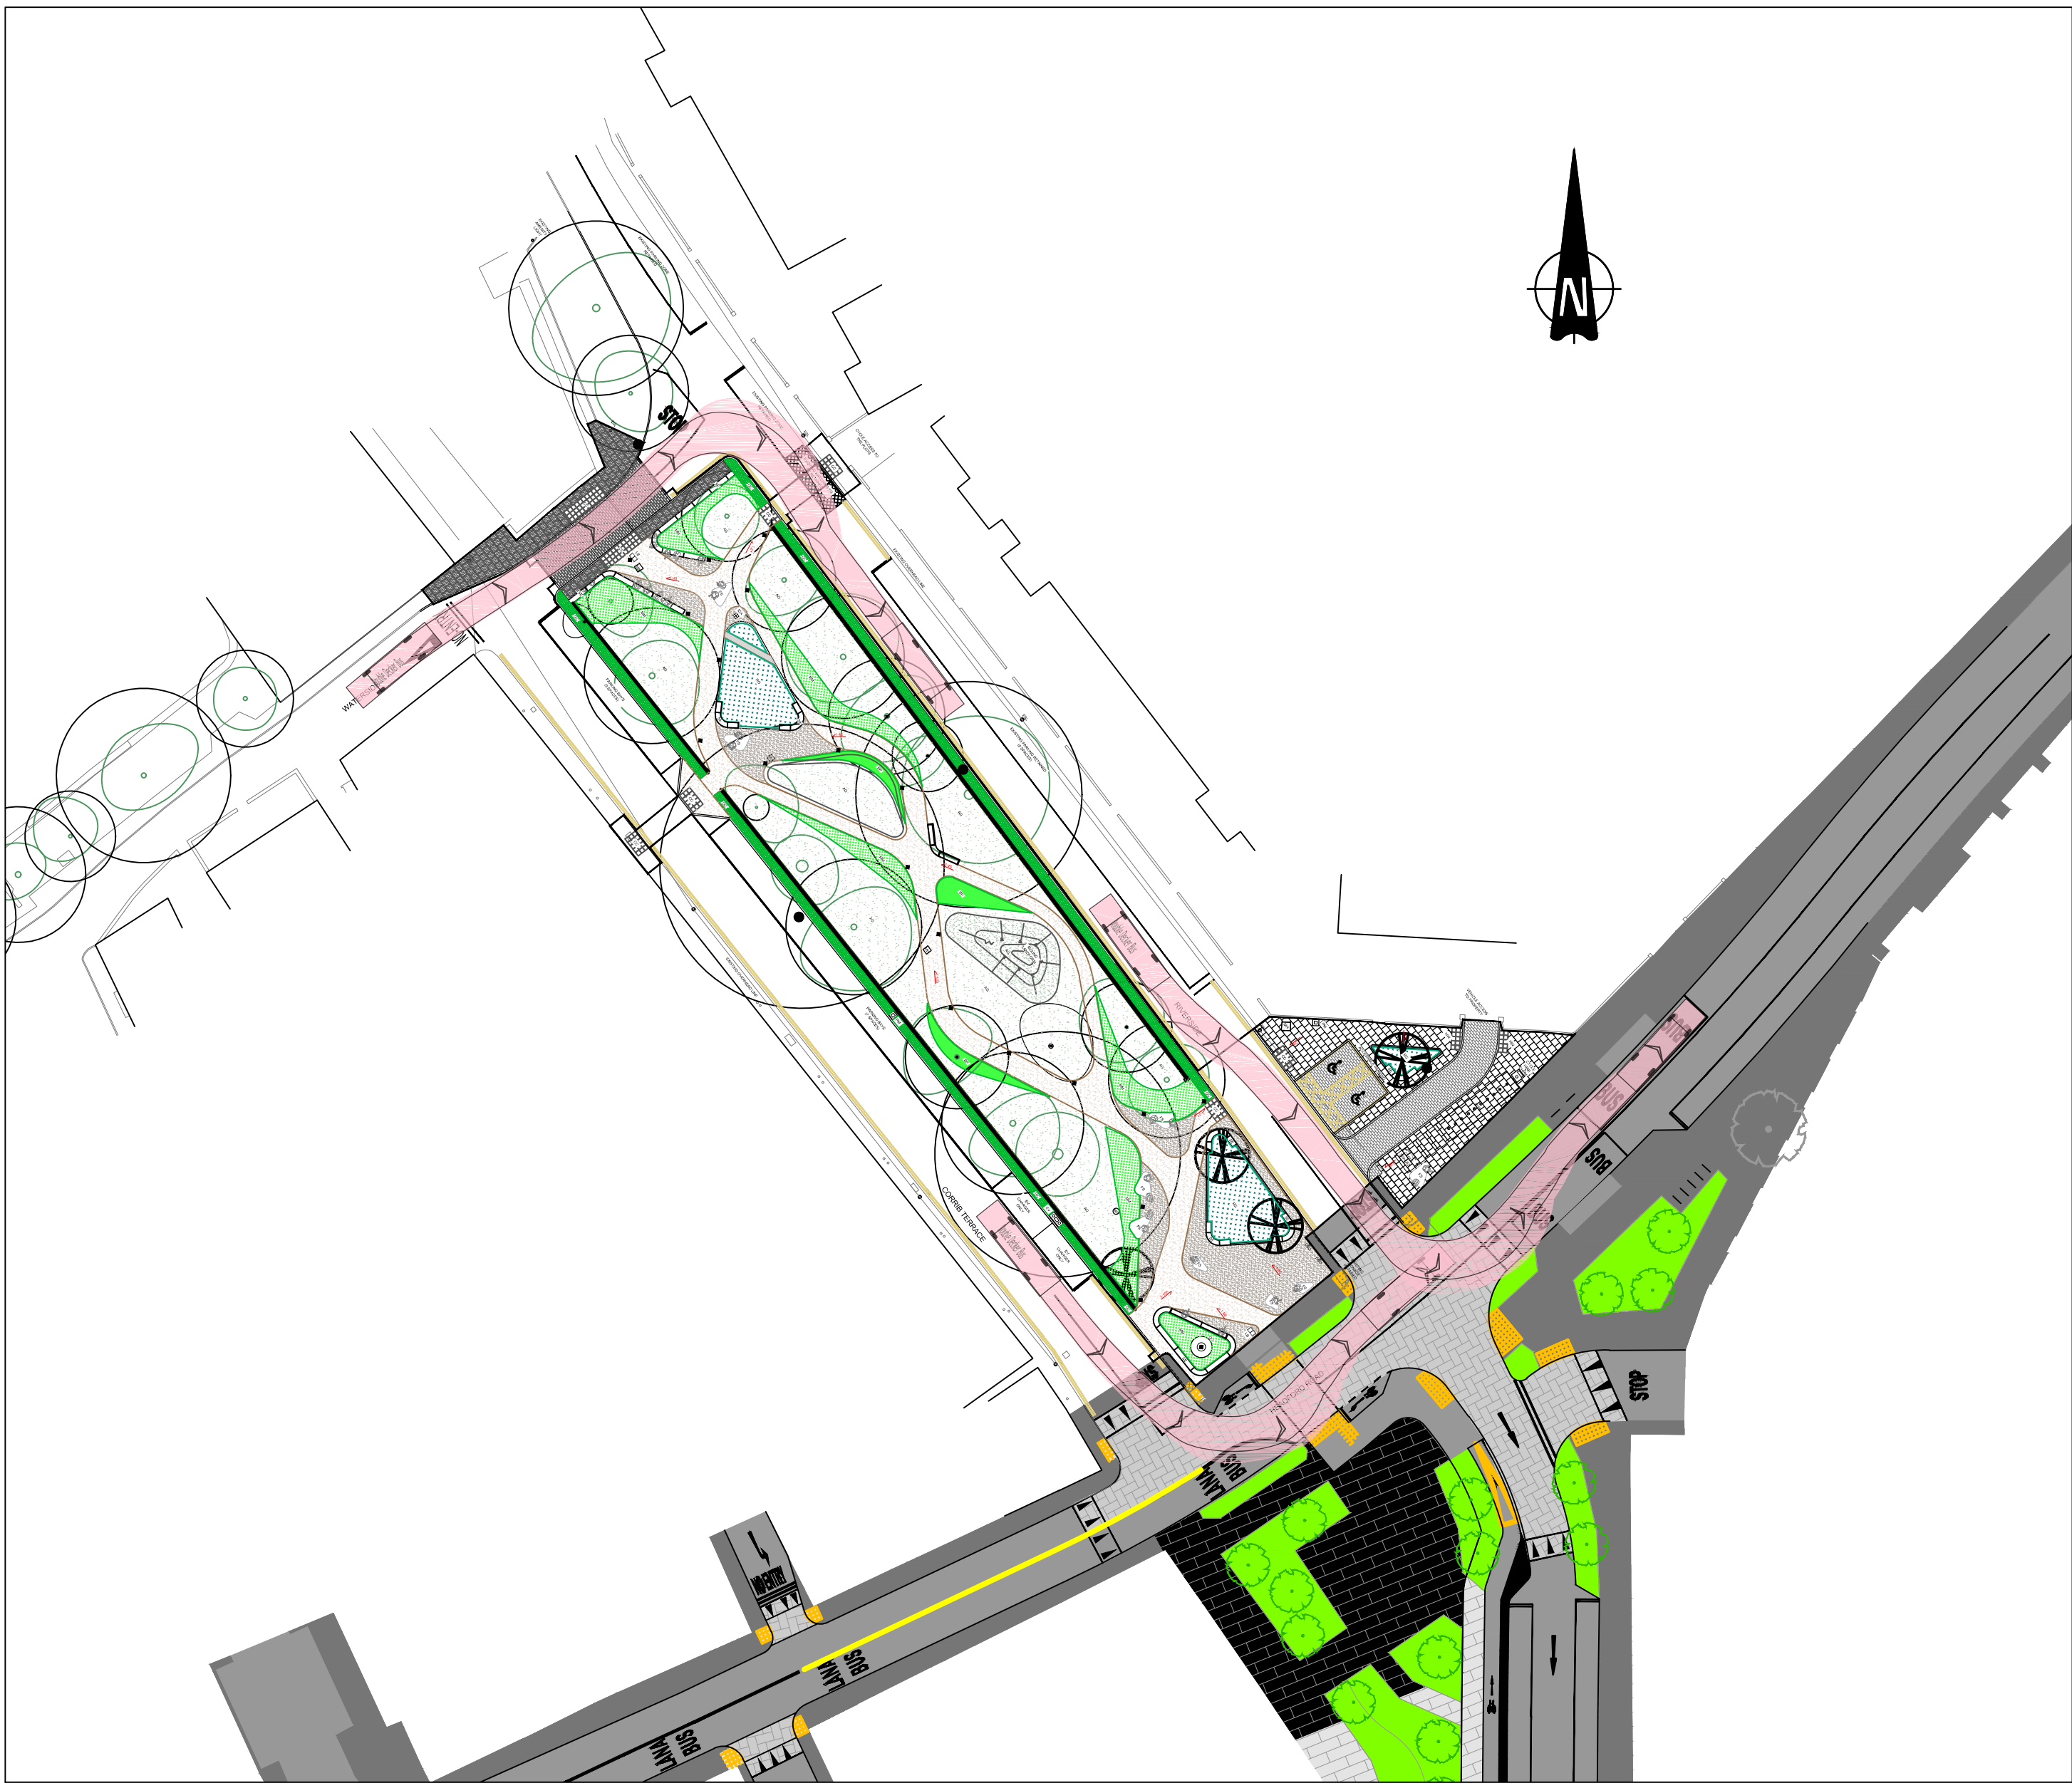


DETAIL 2  
SCALE 1:500


AUTOTRACK LEGEND

VEHICLE MOVING FORWARD

VEHICLE IN REVERSE

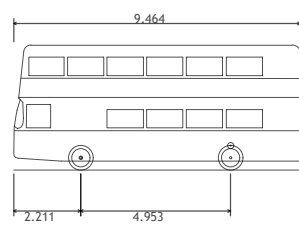

Double Decker Bus  
Overall Length 9.464m  
Overall Width 2.500m  
Overall Body Height 4.125m  
Min Body Ground Clearance 0.300m  
Track Width 2.300m  
Lock-to-lock time 6.00s  
Curb to Curb Turning Radius 8.972m

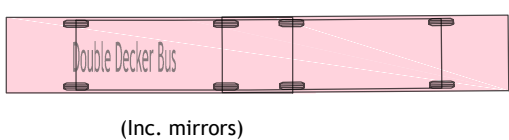

(Inc. mirrors)

DESIGN VEHICLE - DETAIL 2  
NOT TO SCALE

Tailte Éireann Licence No. CYAL50378050  
© Tailte Éireann - Surveying.

© PUNCH Consulting Engineers

This drawing and any design hereon is the copyright of the Consultants and must not be reproduced without their written consent.  
All drawings remain the property of the Consultants.  
Figured dimension only to be taken from this drawing.  
Consultants to be informed immediately of any discrepancies before work proceeds.



Rev	Amendment	By	Date
C01	ISSUED FOR PLANNING	DF	2024-09-20

Rev	Amendment	By	Date

Client:



Project:	WOODQUAY PARK ENHANCEMENT
Title:	DOUBLE DECKER BUS VEHICLE SWEEP PATH ANALYSIS
Drawn:	PJ Mulcahy
Date drawn:	2024-08-07
Technician Check:	PJ Mulcahy
Engineer Check:	Padraig Troy
Approved:	Aiden O'Donoghue
Project No:	231101
Model Ref:	231101-PUNCH-01-XX-M2-C-0604
Drawing Status:	A0 (Planning)
Scale @ A1:	As Shown
Document No:	231101-PUNCH-01-XX-DR-C-0604
Revision No:	C01