


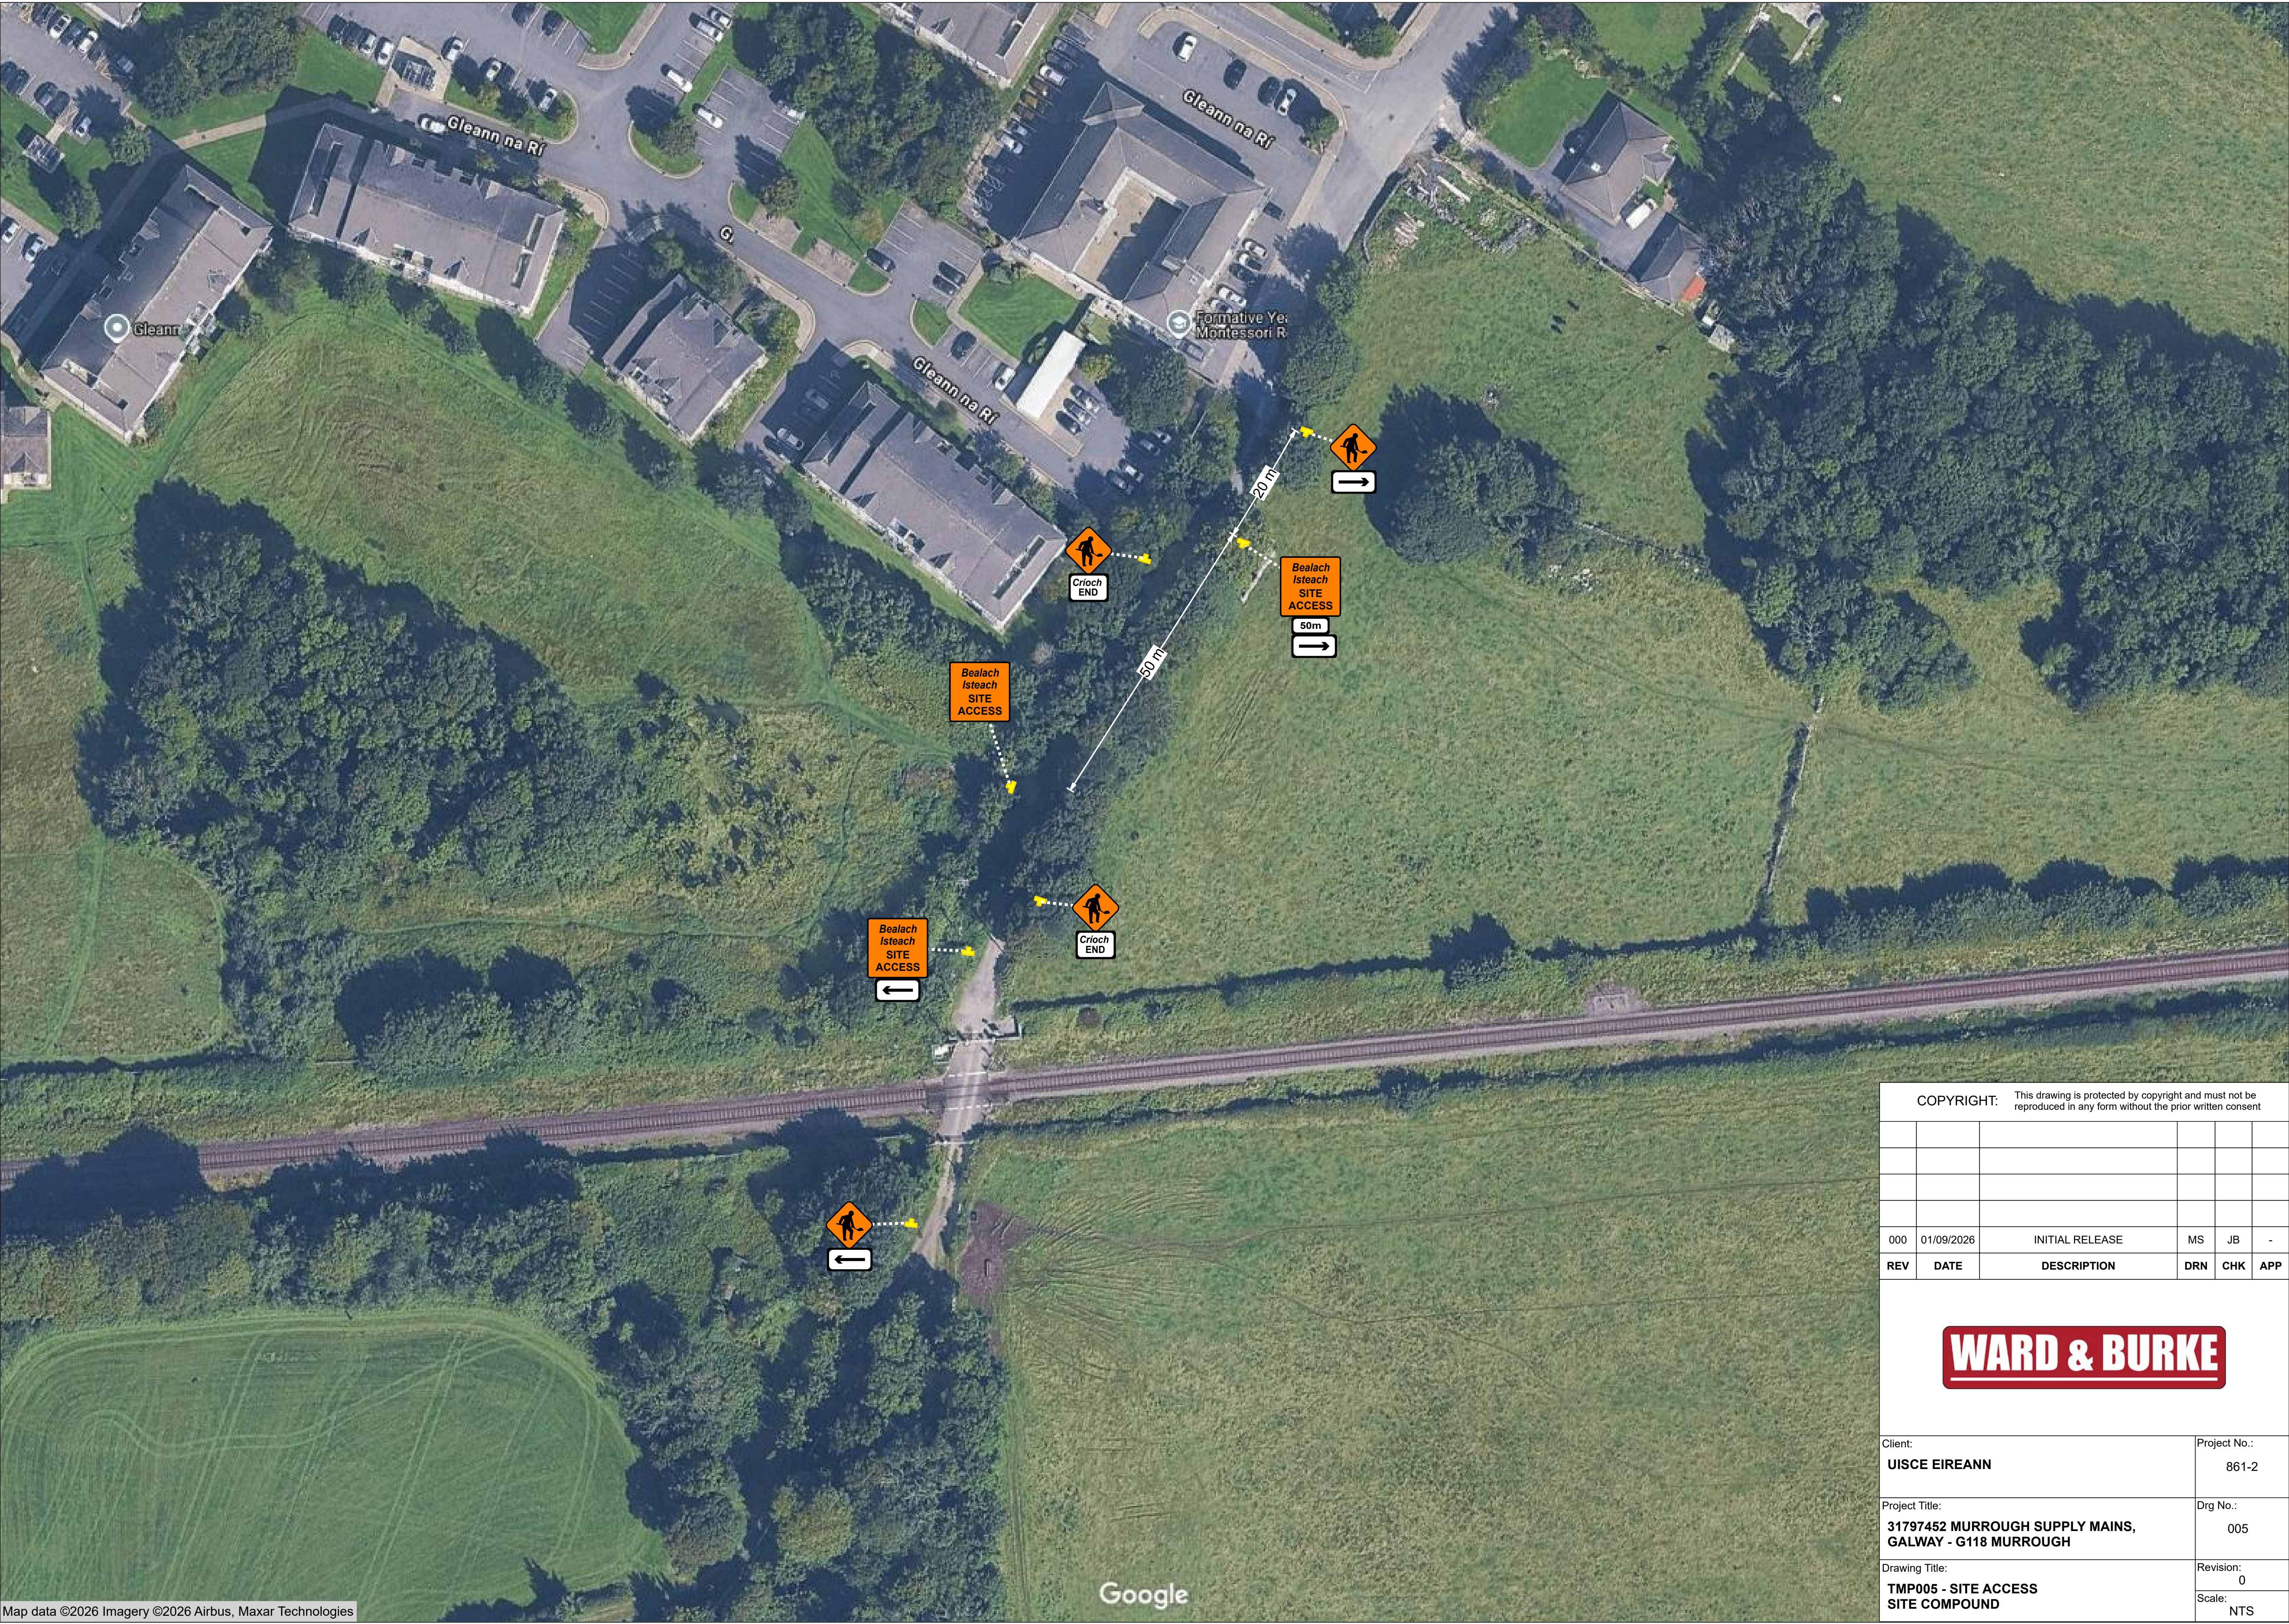

COPYRIGHT: This drawing is protected by copyright and must not be reproduced in any form without the prior written consent

000	01/09/2026	INITIAL RELEASE	MS	JB	-
REV	DATE	DESCRIPTION	DRN	CHK	APP

WARD & BURKE

Client:
UISCE EIREANN

Project No.:
861-2

Project Title:
31797452 MURROUGH SUPPLY MAINS,
GALWAY - G118 MURROUGH

Drg No.:
005

Drawing Title:
TMP005 - SITE ACCESS
SITE COMPOUND

Revision:
0

Scale:
NTS